

Typical Basic Lighting Plan for Directional Interchange

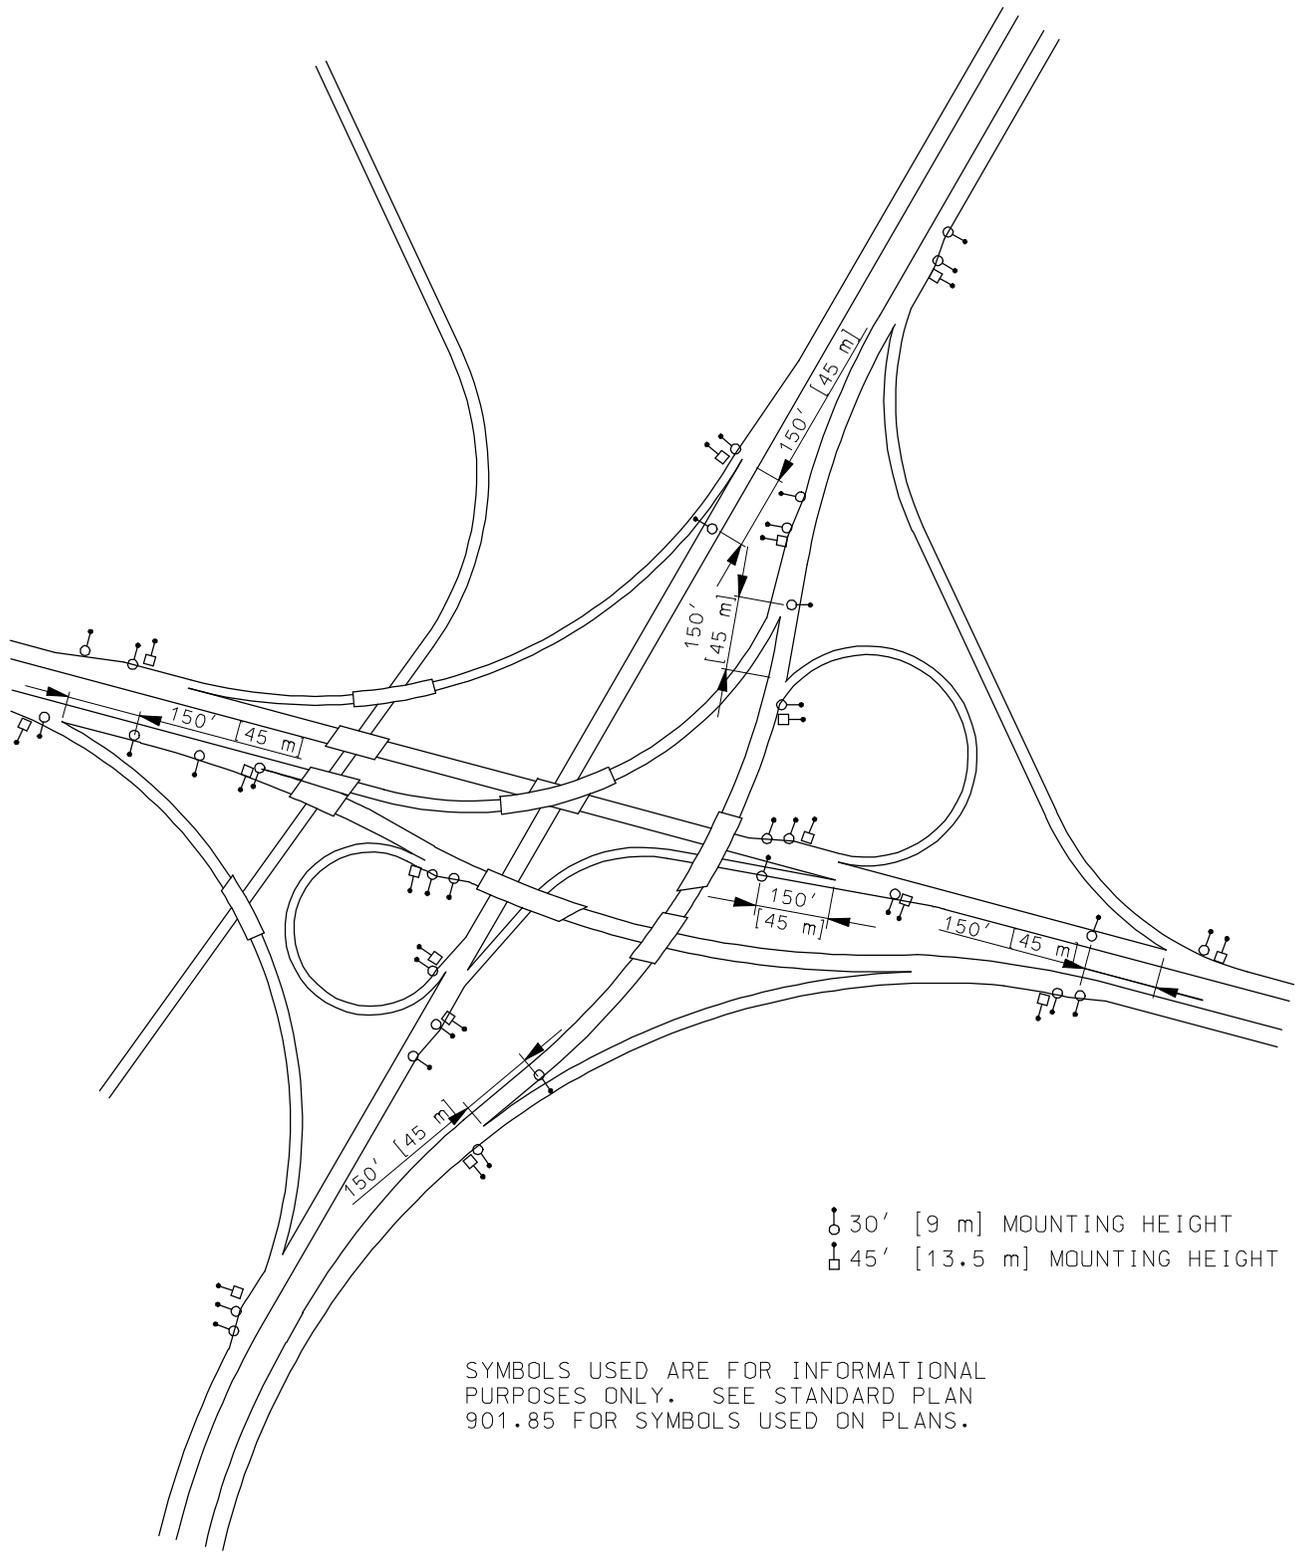


Figure 901.2