


Typical Basic Lighting Plan for Diamond Interchanges

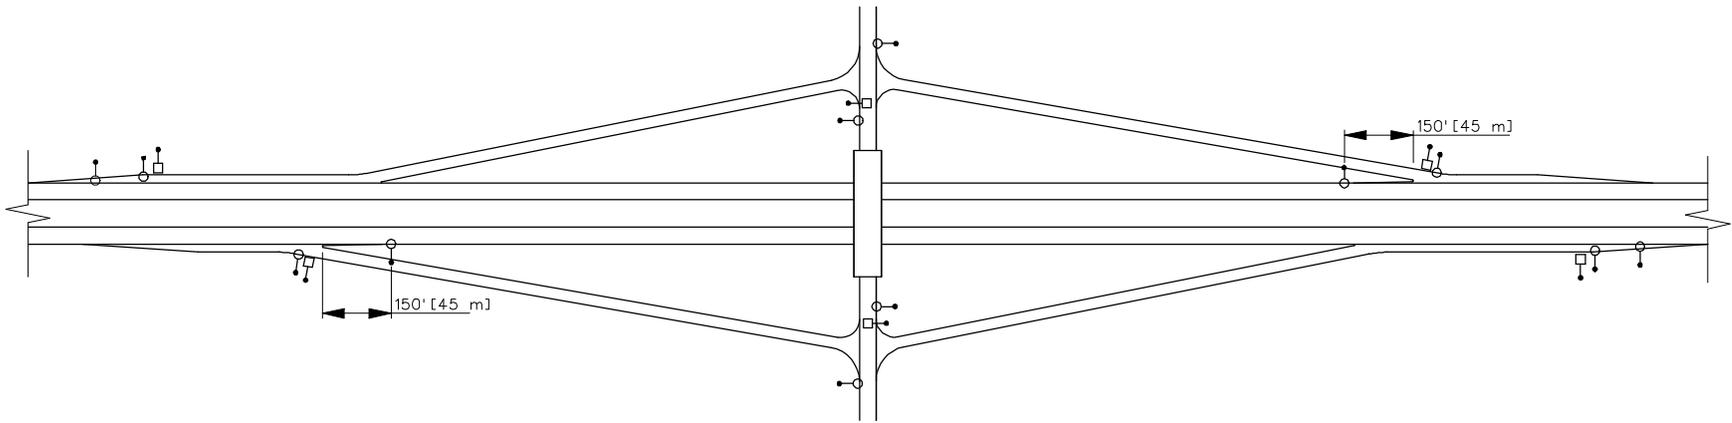


BASIC LIGHTING ALONG FREEWAY

- 30' [9 m] MOUNTING HEIGHT
- 45' [13.5 m] MOUNTING HEIGHT

SYMBOLS USED ARE FOR INFORMATIONAL PURPOSES ONLY. SEE STANDARD PLAN 901.85 FOR SYMBOLS USED ON PLANS.

SEE FIGURE 901.1.2 FOR LIGHTING PLAN FOR SIGNALIZED AND CHANNELIZED RAMP TERMINALS.

ADDITIONAL LIGHTS MAY BE REQUIRED AT RAMP TERMINALS TO PROVIDE REQUIRED INTENSITIES. SEE FIGURES 901.1.2, 901.2.1, 901.7.1, 901.7.3, 901.7.4 AND 901.7.5 FOR ADDITIONAL INFORMATION.

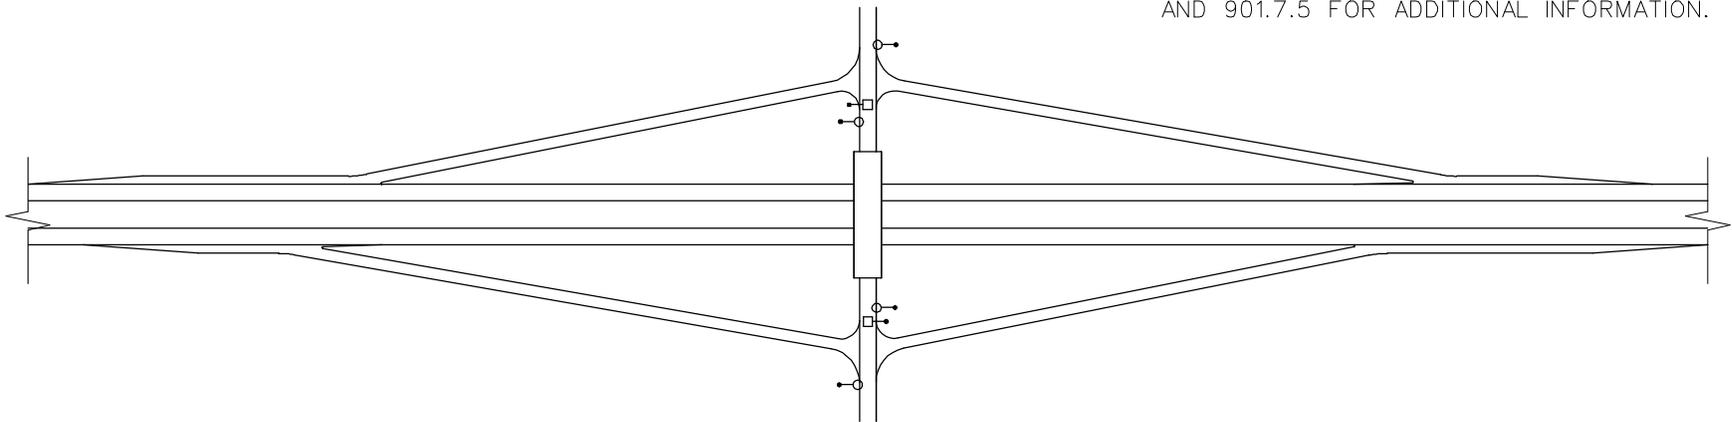

BASIC LIGHTING ALONG CROSSROAD

Figure 901.1