



ROUTE	STATE	DISTRICT	SHEET NO.
	MO		
JOB NO.			
CONTRACT ID.			
PROJECT NO.			
COUNTY			DATE

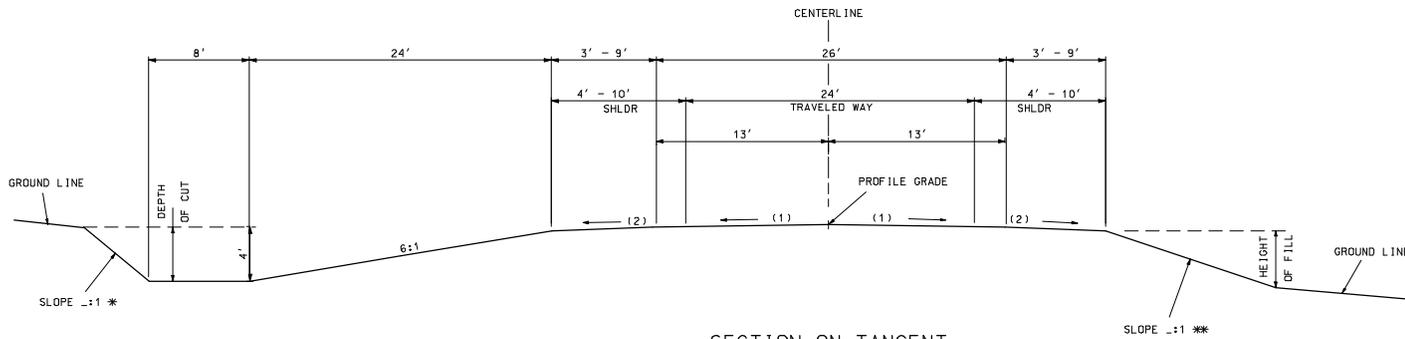

SECTION ON TANGENT
TYPICAL SECTION RTE. XX
STA. XXX.XX TO STA. XXX.XX

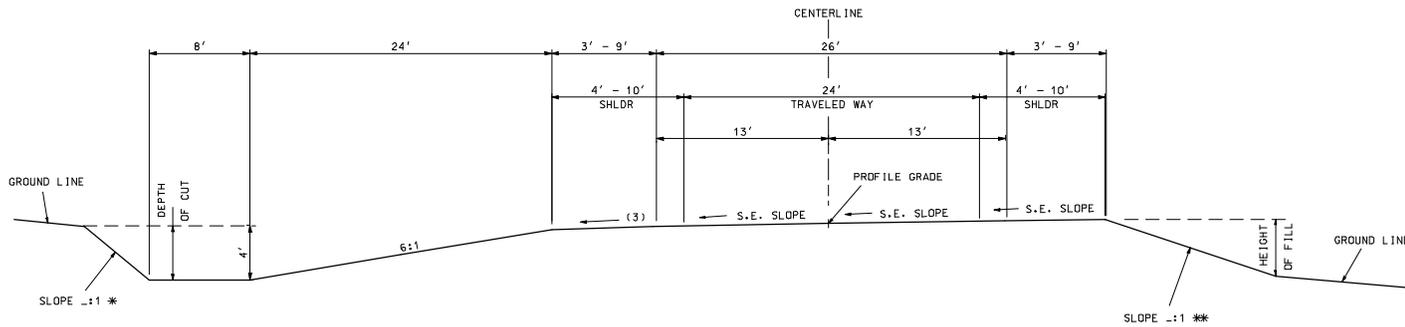

SECTION ON SUPERELEVATED CURVE
TYPICAL SECTION RTE. XX
STA. XXX.XX TO STA. XXX.XX

CROSS SLOPE

- (1) 2.0%
- (2) 2.0% FOR PAVED SHOULDERS
4.0% FOR AGGREGATE SHOULDERS
- (3) S.E. SLOPE IF GREATER THAN
4.0% FOR AGGREGATE SHOULDERS
S.E. SLOPE FOR PAVED SHOULDERS

SEE STANDARDS 203.20, 606.00 AND 609.40
FOR SHOULDER WIDENING.

SHOULDER WIDTH IS 4' TO 10' BASED UPON TRAFFIC VOLUME,
PERCENT TRUCKS AND THE CONTEXT SURROUNDING THE ROAD.

* BACKSLOPE DETERMINED BY SOIL SURVEY.

** THE FILL SLOPE SHALL BE 6:1 OR FLATTER WHEN THE
FILL HEIGHT IS EQUAL TO OR LESS THAN 4 FEET (I.E.,
THE OFFSET FROM THE TOE OF FILL TO THE SHOULDER
POINT IS A MINIMUM OF 24 FEET). THE SLOPE MAY VARY
TO MEET THIS REQUIREMENT. FOR FILL HEIGHTS GREATER
THAN 4 FEET, THE SLOPE SHALL NOT EXCEED THE
MAXIMUM SLOPE DETERMINED BY THE SOIL SURVEY.

D-60D	
FUNCTION	RURAL MAJOR ROUTE - 2-LANE
ADT	NA
TRAVELED WAY WIDTH	24'
ROADBED WIDTH	32 - 44'
FORESLOPE	6:1
DITCH	4'