


616.8.17a (TA-17a) Centerline/Edgeline Striping on Two-Lane Highways

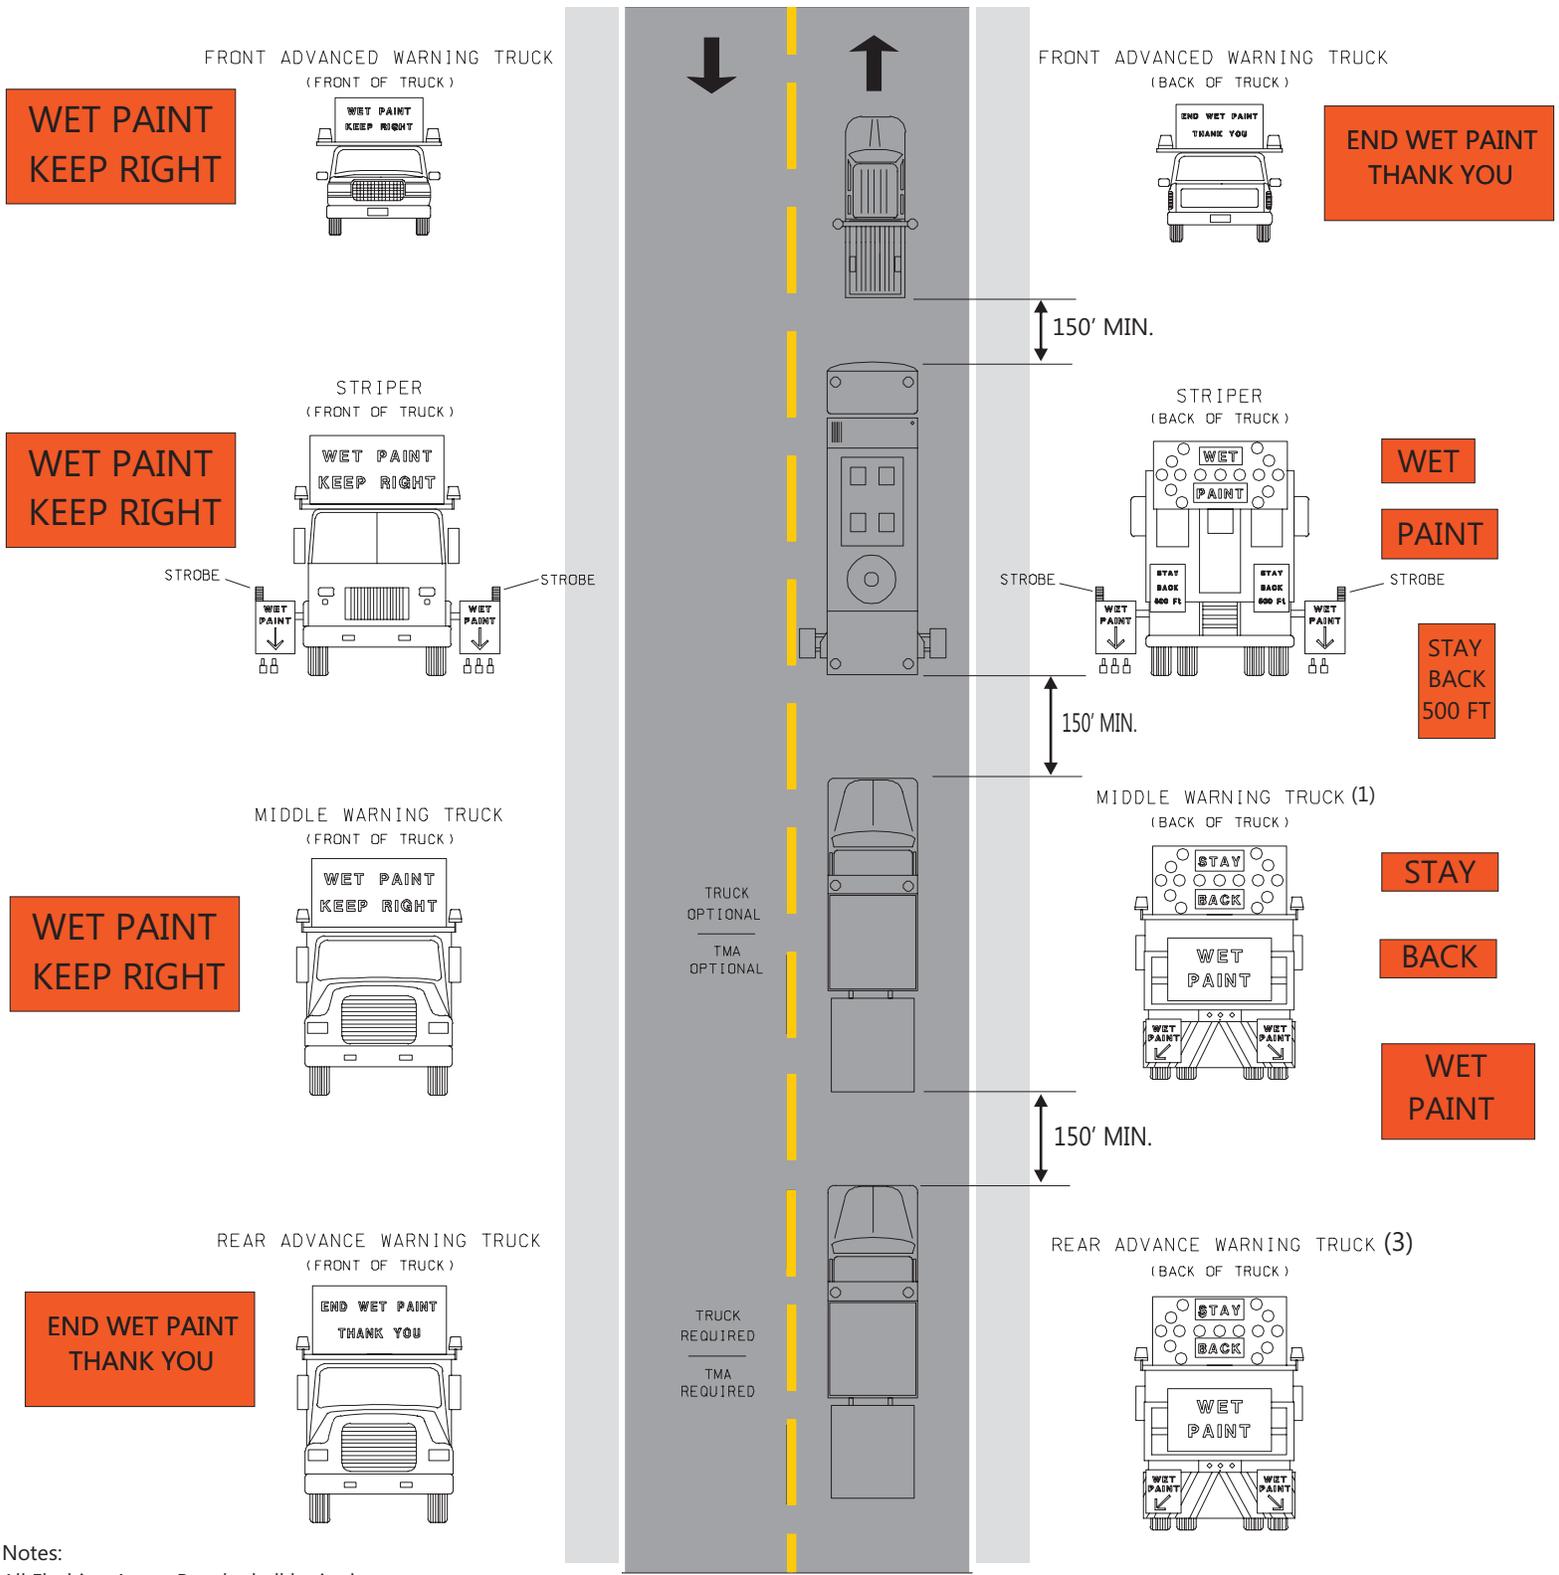

Notes:
All Flashing Arrow Panels shall be in the "Caution Mode".

All sheeting have TYPE 3 Fluorescent Orange Retroreflective sheeting.

(1) Truck is optional on two-lane undivided highways if signing and arrow panel is mounted on the pavement marking equipment.

(2) Wet paint signs are installed to indicate the side in which the pavement marking material is being applied. At the contractor's option. A front facing wet paint sign may be installed on the left side of the pavement marking equipment.

(3) Rear Advance Warning Truck is positioned at the no track point of the pavement marking material or spacing shown. Whichever is greater.