


616.8.35a (TA-35a) Centerline and/or Lane Line Striping on Multi-Lane, Undivided Highways - MT

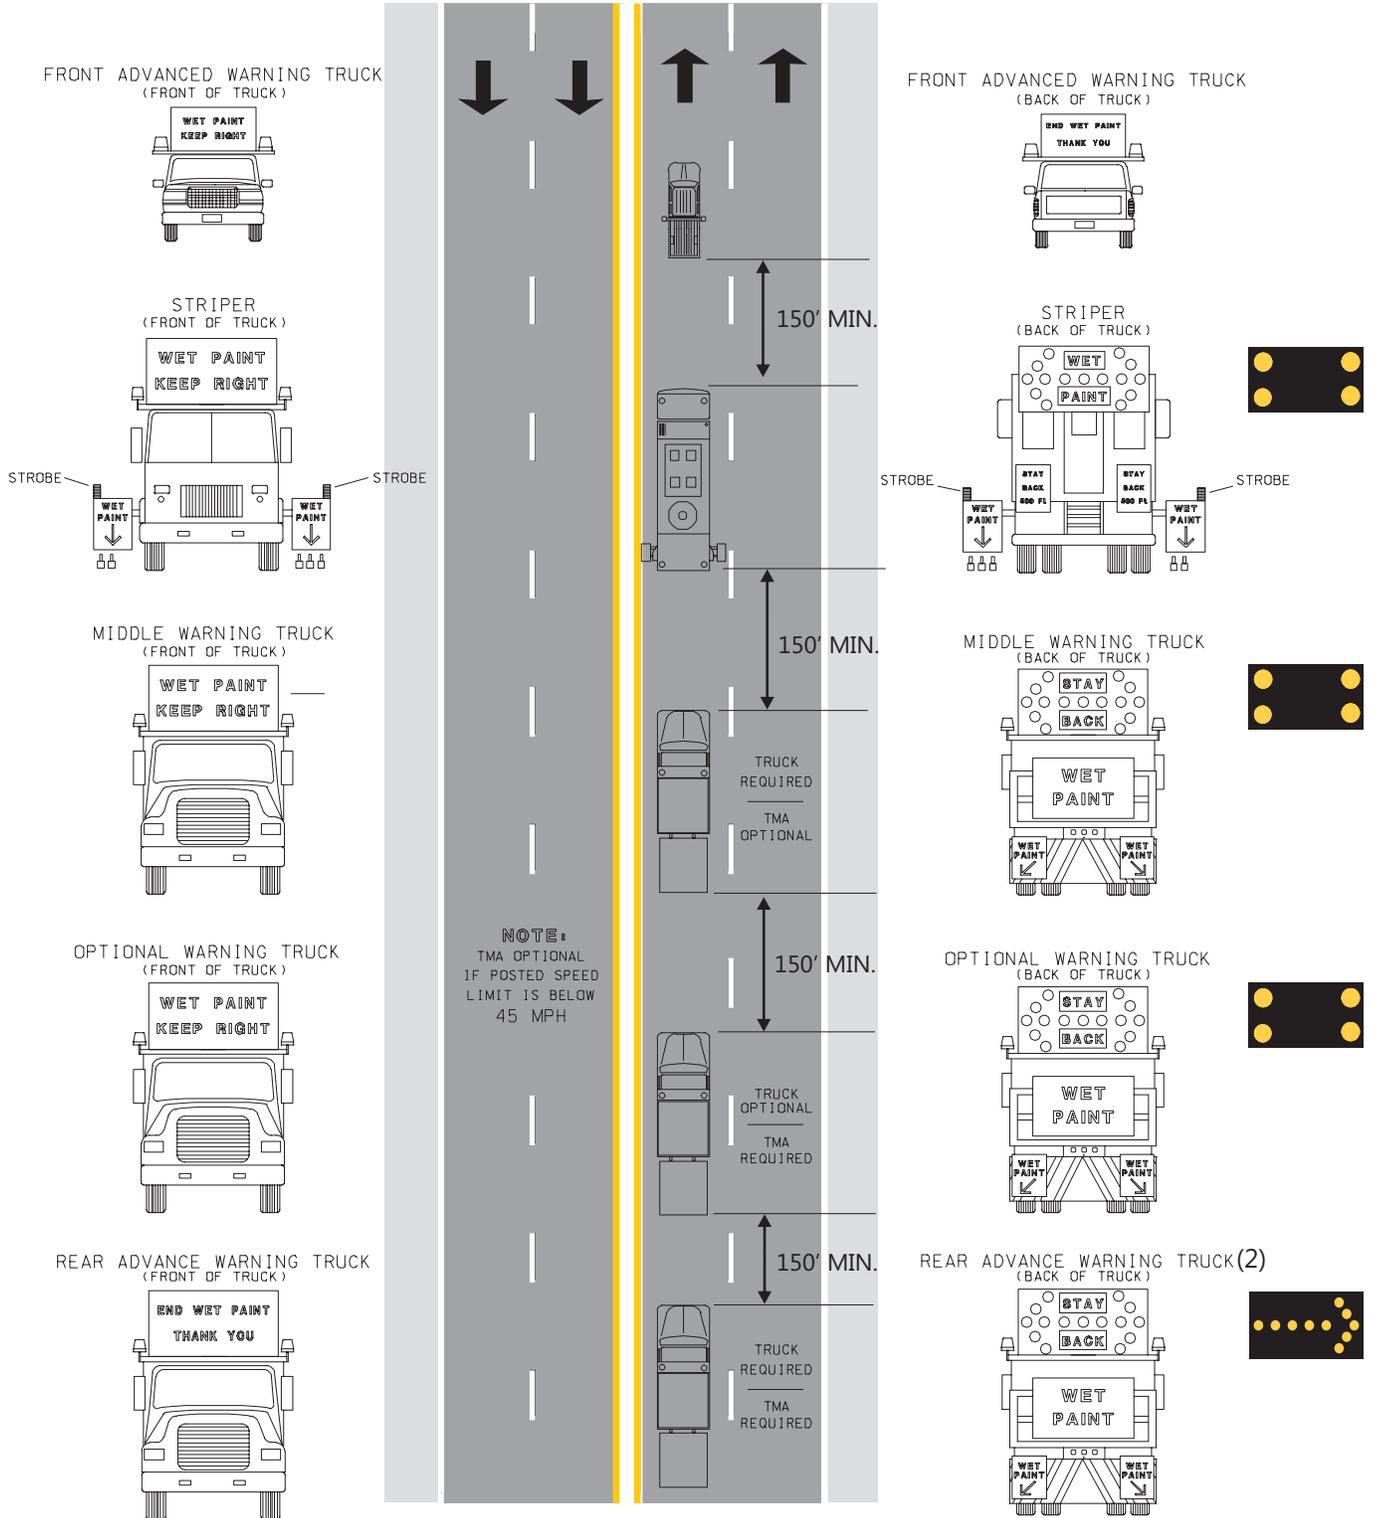

Notes:
For sign dimensions refer to 616.23.3.4a (TA-4a) Centerline/Edgeline Striping on Two-Lane Highways.

All sheeting have TYPE 3 Fluorescent Orange Retroreflective sheeting.



(1) Wet paint signs are installed to indicate the side in which the pavement marking material is being applied. At the contractor's option. A front facing wet paint sign may be installed on the left side of the pavement marking equipment.

(2) Rear Advance Warning Truck is positioned at the no track point of the pavement marking material or spacing shown. Whichever is greater.