

Using Temporary Pavement

NOTES:

SEE EPG 616.29 WORK ZONE SPEED LIMITS FOR SPEED LIMIT GUIDELINES.


SEE FIGURE 616.1.2 FOR SIGN SPACING, DEVICE SPACING AND CHANNELIZING TAPER LENGTHS.

REMOVE AND/OR MODIFY EXISTING PAVEMENT AS NEEDED.

TEMPORARY PAVEMENT MARKING REQUIRED WITH LONG TERM CLOSURES.

FOR SHORT TERM OPERATIONS WHERE IT IS NOT FEASIBLE TO MODIFY PAVEMENT MARKING. DEVICE SPACINGS ARE ONE-HALF OF THE SPACING SHOWN ON FIGURE 616.1.2.

WHERE FULL LENGTH SHIFTING TAPERS CANNOT BE PROVIDED, SIGN 14 OR 15 IS INSTALLED IN ADVANCE OF THE LANE SHIFTS.

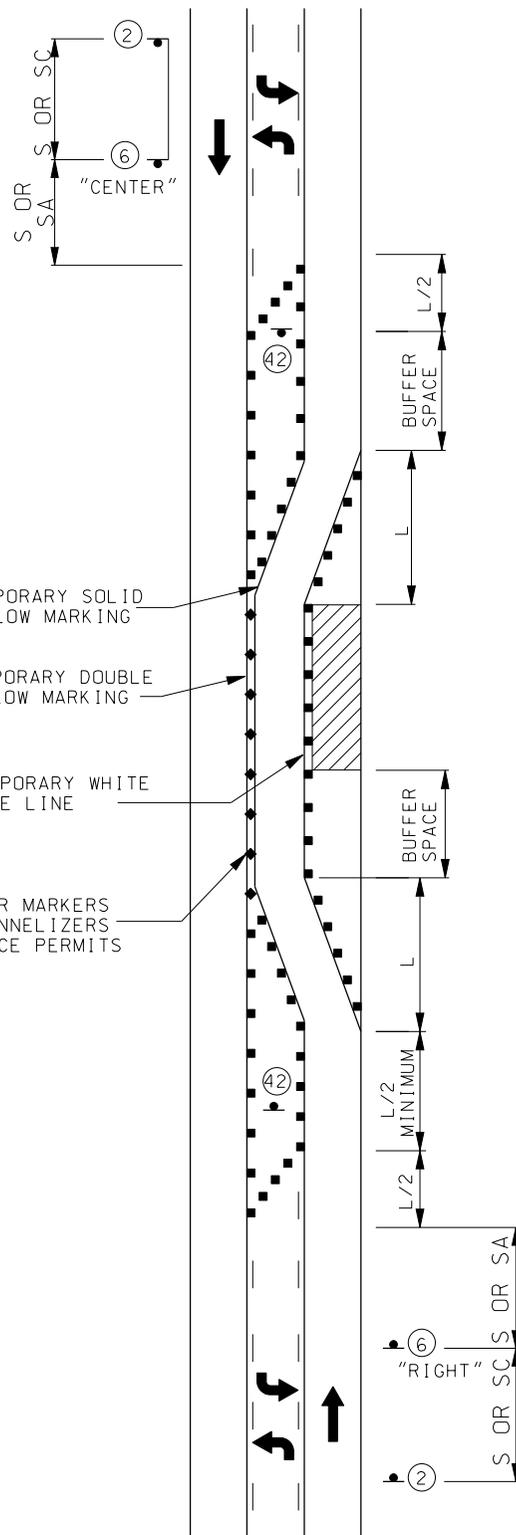

Using Center Turn Lane

Lane Shift
Figure 616.0.8