


616.8.35c (TA-35c) Laneline and/or Left Edgeline Striping on Divided Highways - MT

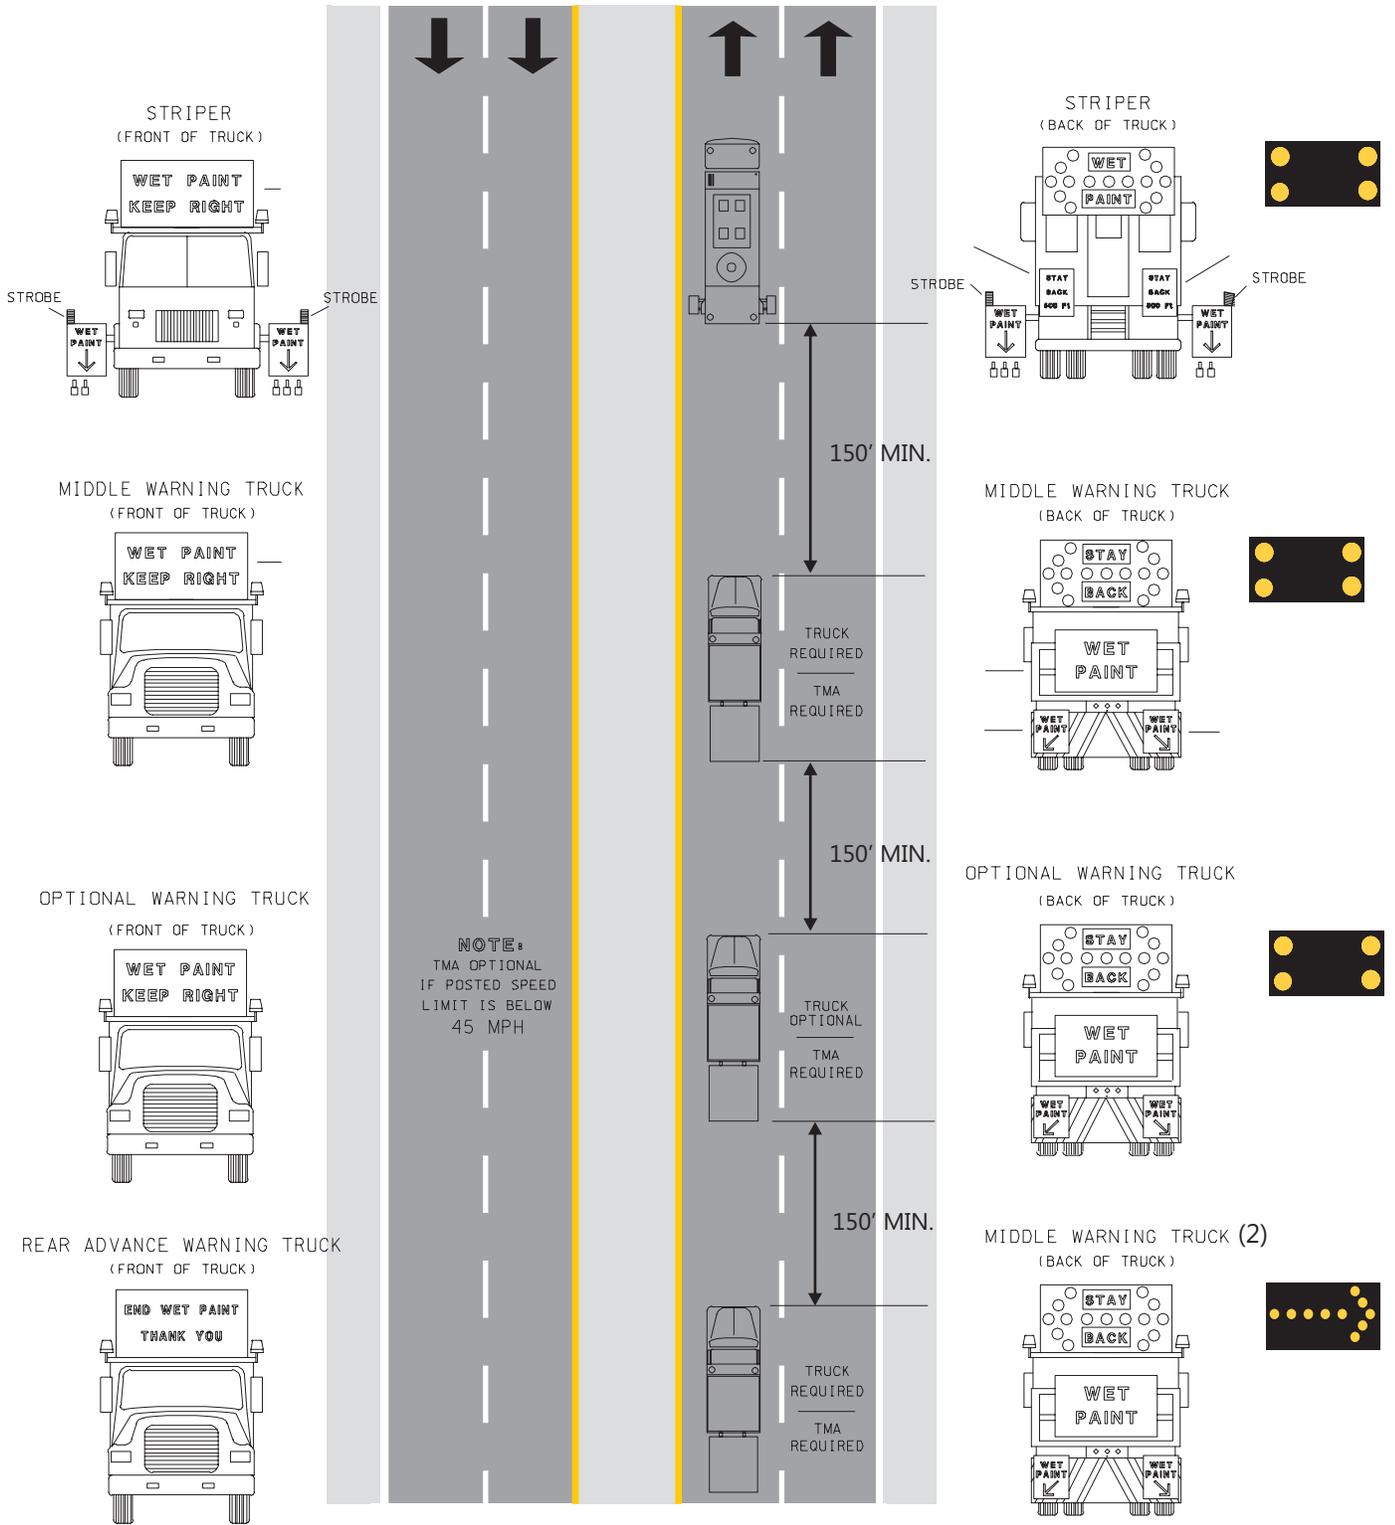

Notes:
 For sign dimensions refer to 616.23.3.4a (TA-4a)
 Centerline/Edgeline Striping on Two-Lane
 Highways.

All sheeting have TYPE 3 Fluorescent Orange
 Retroreflective sheeting.



(1)

(1) Wet paint signs are installed to indicate the side in which the pavement marking material is being applied. At the contractor's option. A front facing wet paint sign may be installed on the left side of the pavement marking equipment.

(2) Rear Advance Warning Truck is positioned at the no track point of the pavement marking material or spacing shown. Whichever is greater.