

Road Closed Beyond Junction Detour





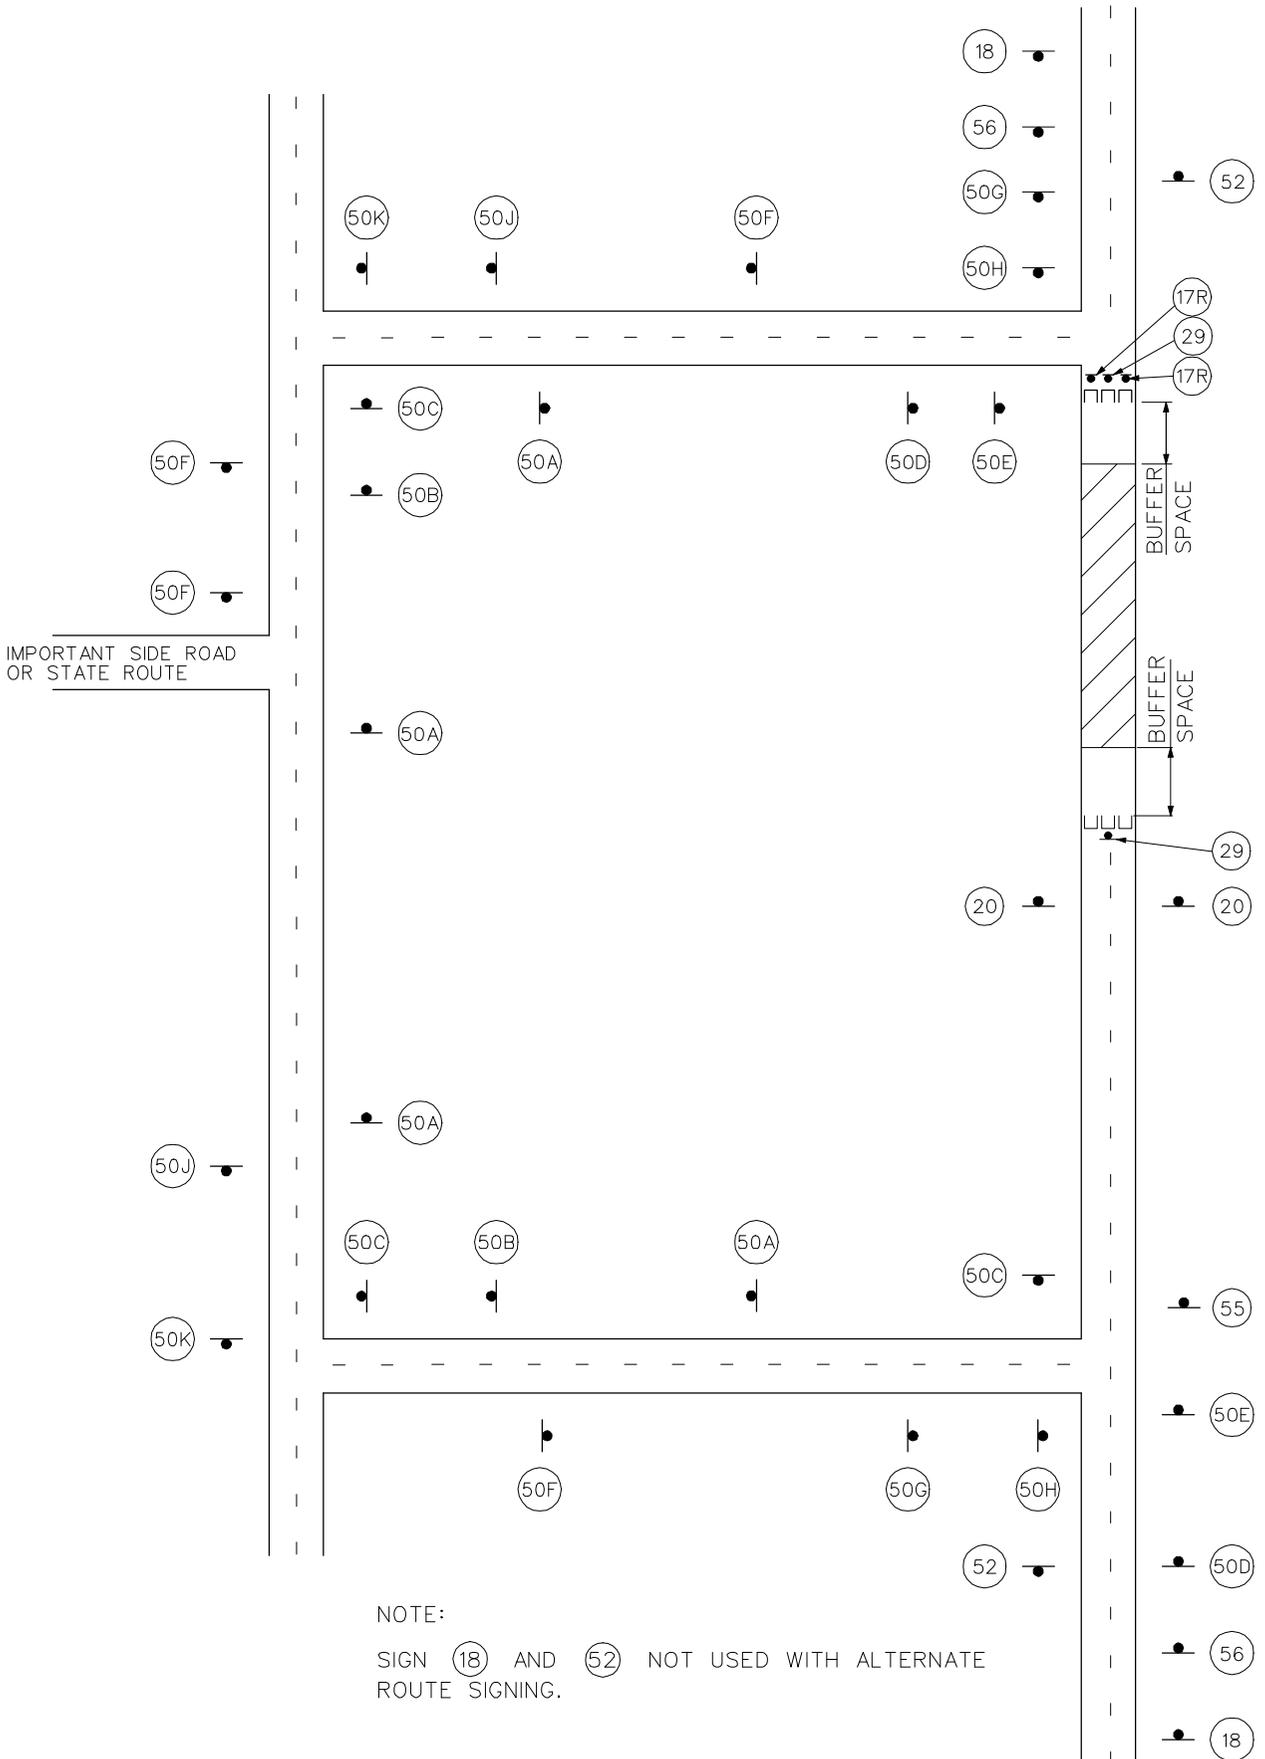


Figure 616.2.1

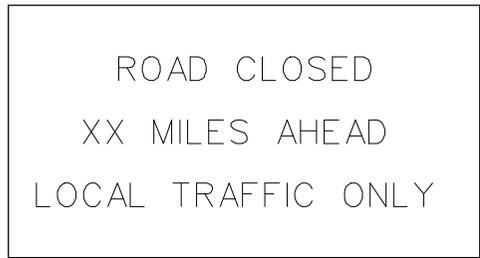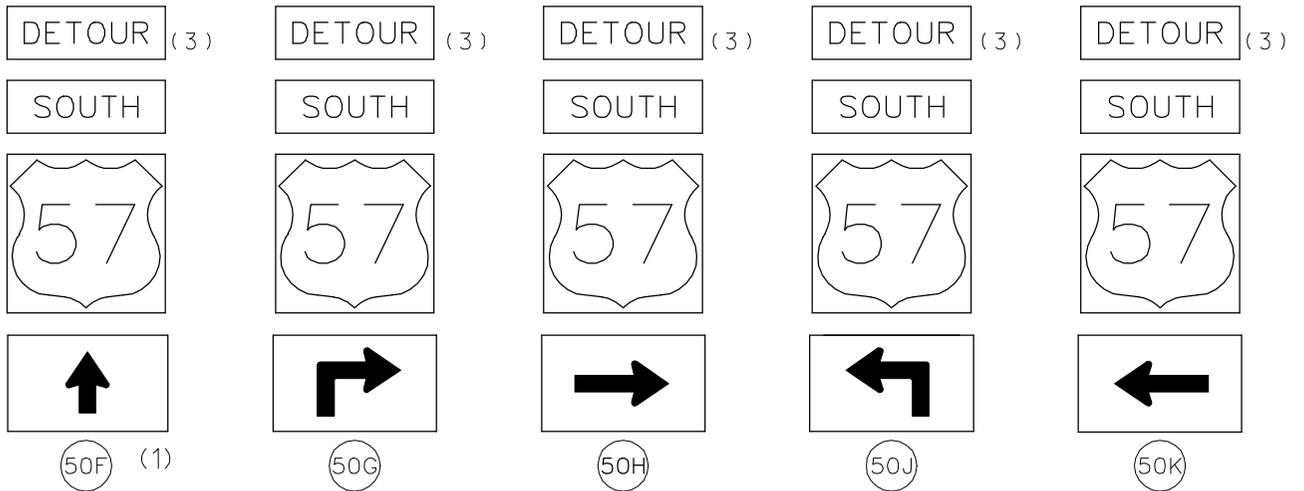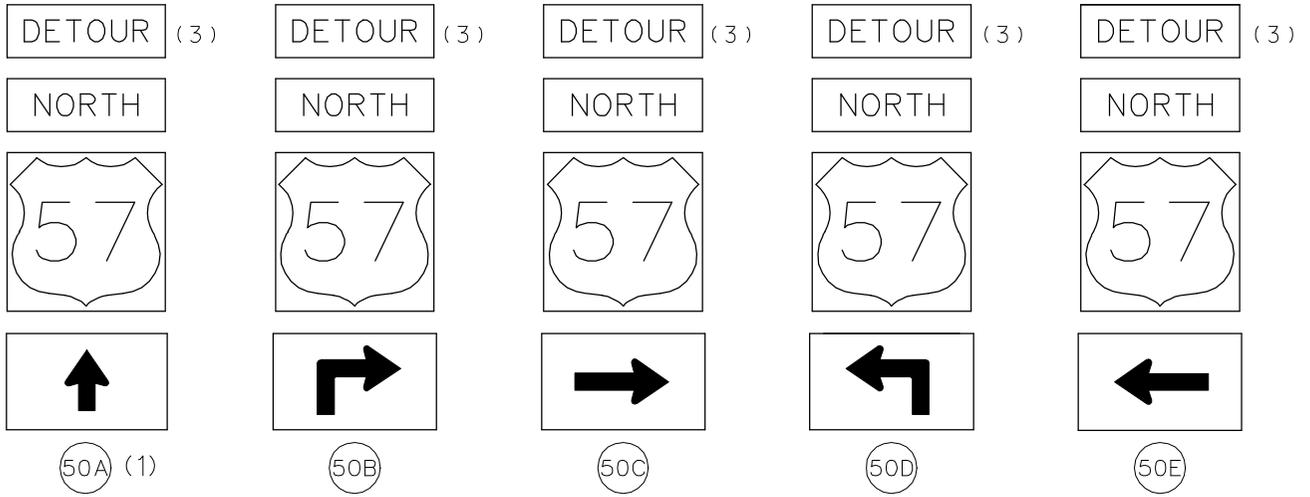

R11-3
55

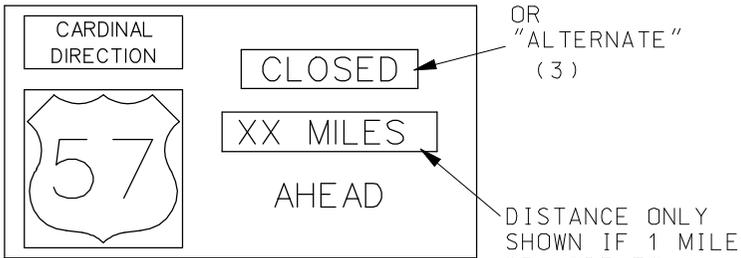

SPECIAL
56 (2)

NOTES:

SEE FIGURE 616.1.2 FOR SIGN SPACING.

SIGNS MAY BE COMBINED WITH OTHER EXISTING ROUTE SIGNING.

PCMS MAY BE USED IN ADDITION TO THIS SIGNING.

(1) IN ADDITION TO THE LOCATIONS SHOWN, CONFIRMATION SIGNS SHOULD ALSO BE USED IN LONG DETOUR SECTIONS ON THE SAME ROUTE.

(2) BLACK LETTERING WITH ORANGE BACKGROUND. MINIMUM 6" LETTERING. SIZE AND LAYOUT TO BE DETERMINED BY DESIGNER. SEE STANDARD PLAN 903.02 FOR DETAILS OF CARDINAL DIRECTION MARKERS AND ROUTE SHIELDS. OTHER LEGENDS OR LAYOUTS MAY BE USED DEPENDING ON CONDITIONS.

(3) USE ALTERNATE PLAQUE M04-1 FOR ALTERNATE ROUTE SIGNING.

Signs and Notes
Detour

Figure 616.2.1