


Crossover on Divided Highway

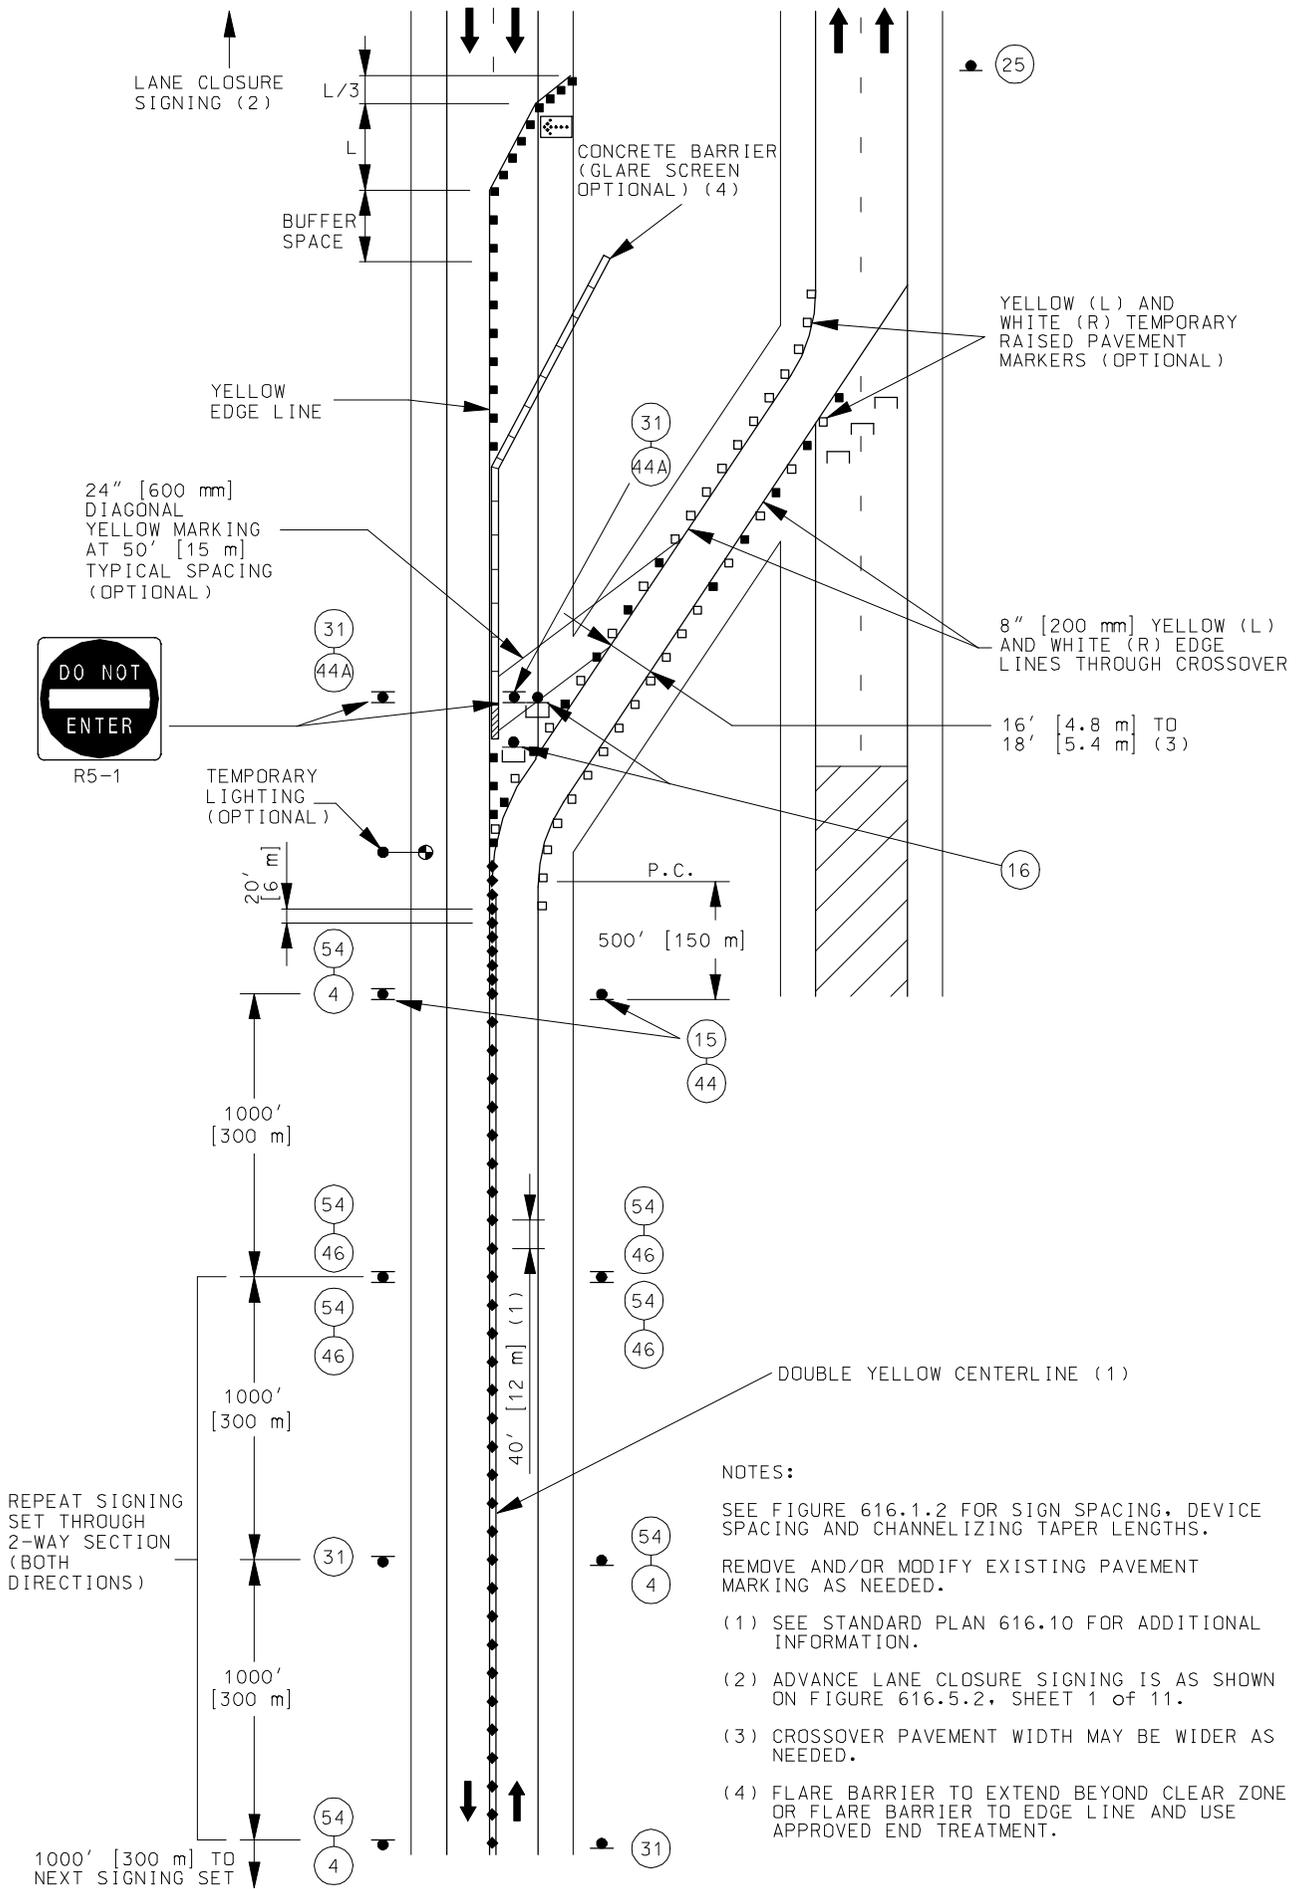

- NOTES:**
- SEE FIGURE 616.1.2 FOR SIGN SPACING, DEVICE SPACING AND CHANNELIZING TAPER LENGTHS.
 - REMOVE AND/OR MODIFY EXISTING PAVEMENT MARKING AS NEEDED.
 - SEE STANDARD PLAN 616.10 FOR ADDITIONAL INFORMATION.
 - ADVANCE LANE CLOSURE SIGNING IS AS SHOWN ON FIGURE 616.5.2, SHEET 1 OF 11.
 - CROSSOVER PAVEMENT WIDTH MAY BE WIDER AS NEEDED.
 - FLARE BARRIER TO EXTEND BEYOND CLEAR ZONE OR FLARE BARRIER TO EDGE LINE AND USE APPROVED END TREATMENT.

Figure 616.7