

Missouri Department of Transportation

1511 Missouri Blvd.  
P.O. Box 718  
Jefferson City, Missouri 65102  
573.751.3322  
Fax: 573.522.1059  
1.888.ASK MODOT (275.6636)

## TRAFFIC MANAGEMENT PLAN

### MoDOT Projects:

- J5P0820D:** Interchange at Lafayette Street and capacity improvements on Route 50-63 from Monroe Street to Clark Avenue in Jefferson City. Includes removal and replacement of Bridges A0566 on Jackson Street, A0567 on Route 50-63 over Lafayette Street, and A0568 on Chestnut Street.
- J5P3015B:** Bridge improvements at Clark Avenue over Route 50-63 in Jefferson City. Project involves Bridge A0569.

### MoDOT Contact List:

#### Jefferson City Project Office

Resident Engineer:	Terry Imhoff, P.E.	Office – (573) 526-4477 Cell – (573) 619-0954
Construction Inspector(s):	Cary Armour	Office – (573) 522-6063 Cell – (573) 619-4733
	Derek Lepper, P.E.	Office – (573) 522-5118 Cell – (573) 418-9071

#### Central District Office

Area Engineer:	Bob Lynch, P.E.	Office – (573) 346-3053 Cell – (573) 480-0309
Project Manager:	Mike Dusenberg, P.E.	Office – (573) 751-7699 Cell – (573) 690-0106
Construction & Materials Engineer:	Patty Lemongelli, P.E.	Office – (573) 751-6851 Cell – (573) 680-9788
Traffic Engineer:	Trent Brooks, P.E.	Office – (573) 751-7692 Cell – (573) 6901178
Traffic Operations Engineer:	Jacob Ray, P.E.	Office – (573) 526-6880 Cell – (573) 690-3610
Traffic:	Garrett Depue	Office - (573) 751-5754 Cell – (573) 690-8227
Maintenance:	Joe Moore (Work Zones)	Office – (573) 526-6885



Jefferson City Shed

Mike Belt  
Kyle Fischer

Risk Management: Chris Engelbrecht

Cell – (573) 298 - 2817  
Office – (573) 526-3440  
After Hours – (573) 619-0427  
Cell – (573) 690-1793  
Cell – (573) 690-1180

Office – (573) 751-6549  
Cell – (573) 690-2932

**Project Description:**

**J5P0820D:** This project will construct a new diamond interchange at Lafayette Street and Route 50-63 (Whitton Expressway). One auxiliary lane will be constructed in each direction, east & westbound, on Route 50-63 from Monroe Street to Lafayette Street and then from Lafayette Street to Clark Avenue. Three bridges will be removed and replaced: Jackson St. Bridge over Route 50-63 (A0566), Chestnut St. Bridge over Route 50-63 (A0568, and the Route 50-63 Bridge over Lafayette St. (A0567).

**J5P3015B:** This project will rehab the existing bridge on Clark Avenue over Route 50-63 (A0569).

Job No. J5P0820D and J5P3015B are in Cole County will be let in required combination.

**Locations:**



J5P3015B- Cole County, Clark Avenue

J5P0820D – Cole County, Route 50-63

**Public Communications Plan:**

Community Relations will create a media release notice to inform the public of the project work. Posting of information regarding this project will be on MoDOT's Central District website. A specific icon will be created for the projects to direct the public to news releases, work zone schedules, and general project information. A news release announcing the start of construction will be included through outreach strategies. In addition to the work zone specific public involvement activities, MoDOT provides general work zone information to the public through various outlets. These include: a publication of a statewide work zone map and work zone driving safety tips, posting of current work zone locations and conditions on the internet, use of Twitter and Facebook, promotions of Work Zone Safety Awareness Week and advertisements of work zone safety related messages via radio, television, and billboards.

Traffic management information regarding road closures, lane closures, and general work zone activities shall be closely coordinated with the MoDOT Motor Carriers Services (MCS) Division. MCS contacts are as follows:

Scott Marion, Motor Carrier Services Director	Office – (573) 751-4021
Debbie Bradshaw, MCS Supervisor	Office – (573) 751-7410

The MCS Division requires a two week notice on traffic management plans impacting the trucking industry.

These projects are being constructed within the urban limits of the City of Jefferson. Consequently, the construction work has a major impact on the local city system. The impacts include emergency response, pedestrians, bicycles, schools, city transit, as well as the Missouri State Office and Capitol Complexes. The public communications plan includes coordination with these impacted services. In addition to the emergency contacts noted in the job special provisions, the following contacts should be included:

**City of Jefferson**

Public Works:	Britt Smith, Operations Mark Mehmert, Transit	Office – (573) 634-6410
Traffic/Signals:	Todd Logan Chris Jaegers	Cell – (573) 694-0281 Cell – (573) 353-8177
Parks & Recreation:	Bill Lockwood, Director	Office – (573) 634-6482

**Jefferson City Public School**

Transportation	Bob Weber	Office – (573)659-3007
----------------	-----------	------------------------

**Lincoln University**

Design/Construction	Sheila Gassner	Office – (573) 681-5087
Lincoln University Police Department		Office – (573) 681-5555

**State Office Complex & Capitol Complex**

Office of Administration (OA)	Paula Jacobs	Office – (573) 751-0461
-------------------------------	--------------	-------------------------

**Traffic Mitigation Plan:**

This construction work is expected to occur starting in Winter 2014 and continue through the Winter of 2016. The construction work is designed to be completed in six (6) phases which are outlined in the traffic control plans. During the construction work, traffic will be monitored using the Work Zone Intelligent Transportation System (WZITS). Integrated changeable message signs (CMS) will be utilized with the WZITS to communicate live travel times through the work zones to the public. In addition, the plans, specifications, and estimate include appropriate traffic control devices and provisions for implementing the traffic management plans.





## **Cole County Sheriff Department Schedule:**

Friday night, the normal road officers for Cole Co will be working.

### **Saturday –**

Josh Stockman (35)	8:00 a.m. to 4:00 p.m.	Cell – (573) 821-4006
Travis Owens (43)	Noon to 10:00 p.m.	Cell – (573) 301-7922

### **Sunday –**

Josh Stockman (35)	8:00 a.m. to Noon	Cell – (573) 821-4006
Joey Mathern (67)	8:00 a.m. to 4:00 p.m.	Cell – (573) 619-5024
Travis Owens (43)	Noon to 10:00 p.m.	Cell – (573) 301-7922

### **Area Business Contacts**

ALPLA	Office – (573) 632-3505
Algoa Correctional Center	Office – (573) 751-3911
American Building Products	Office – (573) 634-5433
Central Dairy	Office – (573) 636-6165
Coca-Cola	Office – (573) 636-6165
Dollar General – Eastland	Office – (573) 761-3278
El Espolon – Eastland	Office – (573) 659-0643
Jefferson City Corrections	Office – (573) 751-3224
Jefferson City Housing Authority – Allen Pollock	Office – (573) 635-6163
Jefferson City Public Schools	Office – (573) 659-3017
Lincoln University	Office – (573) 681-5580
McDonald's – Eastland	Office – (573) 636-9991
National Guard	Office – (573) 638-9500
SEMA	Office – (573) 526-9100
Subway – Eastland	Office – (573) 635-0457
Oscars – Eastland	Office – (573) 659-0006
Pizza Hut – Eastland	Office – (573) 659-8200
Scholastics on McCarty Street	Office – (573) 636-5271
Scholastics on Algoa Rd	Office – (573) 635-2066
Sonic – Eastland	Office – (573) 634-8311
Super Gerbes – Eastland	Office – (573) 659-3600
Walgreens - Eastland	Office – (573) 556-5615
Wal-Mart	Office – (573) 635-3535

**MoDOT**

<b>Resident Engineer:</b>	Terry Imhoff, P.E.	Office – (573) 526-4477 Cell – (573) 619-0954
<b>Construction Inspector(s):</b>		
	Cary Armour	Office – (573) 522-6063 Cell – (573) 619-4733
	Derek Lepper, P.E.	Office – (573) 522-5118 Cell – (573) 418-9071
	Rob Merson	Cell – (573) 619-8341
<b>Maintenance:</b>	Jefferson City Shed	Office – (573) 526-3440 After Hours – (573) 619-0427
	Mike Belt	Cell – (573) 690-1793
	Kyle Fischer	Cell – (573) 690-1180
<b>Traffic/Signals</b>		
Traffic Engineer:	Trent Brooks, P.E.	Office – (573) 751-7692 Cell – (573) 6901178
Traffic Operations Engineer:		
	Jacob Ray, P.E.	Office – (573) 526-6880 Cell – (573) 690-3610
Traffic:		
	Garrett Depue	Office - (573) 751-5754 Cell – (573) 690-8227


**City of Jefferson**

Public Works:	Britt Smith, Operations Mark Mehmert, Transit	Office – (573) 634-6410
Traffic/Signals:	Todd Logan Chris Jaegers	Cell – (573) 694-0281 Cell – (573) 353-8177

140919-D01  
 RT 50/63 CLOSURE  
 CMS MESSAGES

BEFORE CLOSURE			SWITCH SECOND MESSAGE TO THIS WEEK OF CLOSURE	DURING CLOSURE		AFTER CLOSURE
<b>PCMS1</b>						
50/63 AT	2/6 7PM	FRI 7PM		50/63	TRUCKS	50/63
CLARK	TO	TO		CLOSED	EXIT AT	NOW
TO CLOSE	2/9 6AM	MON 6AM		7 MILES	RT M	OPEN
<b>PCMS2</b>						
50/63 AT	2/6 7PM	FRI 7PM		50/63	TRUCKS	50/63
CLARK	TO	TO		CLOSED	EXIT AT	NOW
TO CLOSE	2/9 6AM	MON 6AM		3.5 MILE	MCCARTY	OPEN
<b>PCMS3</b>						
50/63 AT	2/6 7PM	FRI 7PM		50/63	TRUCKS	50/63
CLARK	TO	TO		CLOSED	EXIT AT	NOW
TO CLOSE	2/9 6AM	MON 6AM		1.5 MILE	EASTLAND	OPEN
<b>PCMS4</b>						
50/63 AT	2/6 7PM	FRI 7PM		50/63	TRUCKS	50/63
MADISON	TO	TO		CLOSED	EXIT RT	NOW
TO CLOSE	2/9 6AM	MON 6AM		AHEAD	MADISON	OPEN
<b>ESS1</b>						
50E/63S	2/6 7PM	FRI 7PM		50E/63S	FOLLOW	50/63
-MADISON	TO	TO		CLOSED	DETOUR	NOW
TO CLOSE	2/9 6AM	MON 6AM		4 MILES		OPEN
<b>ESS2</b>						
50E/63S	2/6 7PM	FRI 7PM		50E/63S	TRUCKS	50/63
-MADISON	TO	TO		CLOSED	MUST USE	NOW
TO CLOSE	2/9 6AM	MON 6AM		2.5 MILE	DETOUR	OPEN
<b>ESS3</b>						
50E/63S	2/6 7PM	FRI 7PM		50E/63S	FOLLOW	50/63
-MADISON	TO	TO		-MADISON	DETOUR	NOW
TO CLOSE	2/9 6AM	MON 6AM		CLOSED		OPEN
<b>MODOT1 Columbia 2</b>						
50/63 AT	2/6 7PM	FRI 7PM		50/63	TRUCKS	50/63
CLARK	TO	TO		CLOSED	EXIT AT	NOW
TO CLOSE	2/9 6AM	MON 6AM		9 MILES	RT M	OPEN
<b>MODOT2 Camdenton 2</b>						
50E/63S	2/6 7PM	FRI 7PM		50E/63S	FOLLOW	50/63
-MADISON	TO	TO		-MADISON	DETOUR	NOW
TO CLOSE	2/9 6AM	MON 6AM		CLOSED		OPEN
<b>MODOT3 Williamsburg 1</b>						
50E/63S	2/6 7PM	FRI 7PM		50E/63S	FOLLOW	50/63
-MADISON	TO	TO		-MADISON	DETOUR	NOW
TO CLOSE	2/9 6AM	MON 6AM		CLOSED		OPEN
<b>MODOT4 Jeff City 1</b>						
50E/63S	2/6 7PM	FRI 7PM		50E/63S	MUST	50/63
-MADISON	TO	TO		TRUCKS	USE	NOW
TO CLOSE	2/9 6AM	MON 6AM			DETOUR	OPEN
<b>MODOT5 Camdenton 1</b>						
50E/63S	2/6 7PM	FRI 7PM		50E/63S	FOLLOW	50/63
-MADISON	TO	TO		-MADISON	DETOUR	NOW
TO CLOSE	2/9 6AM	MON 6AM		CLOSED		OPEN
<b>MODOT6 Columbia 1</b>						
				HEAVY	LEFT	
				TRAFFIC	TURN	
				AHEAD	YIELD	
<b>MODOT7 Jeff City 2</b>						
				HEAVY		
				TRAFFIC		
				AHEAD		

# MODOT CONSTRUCTION SCHEDULE

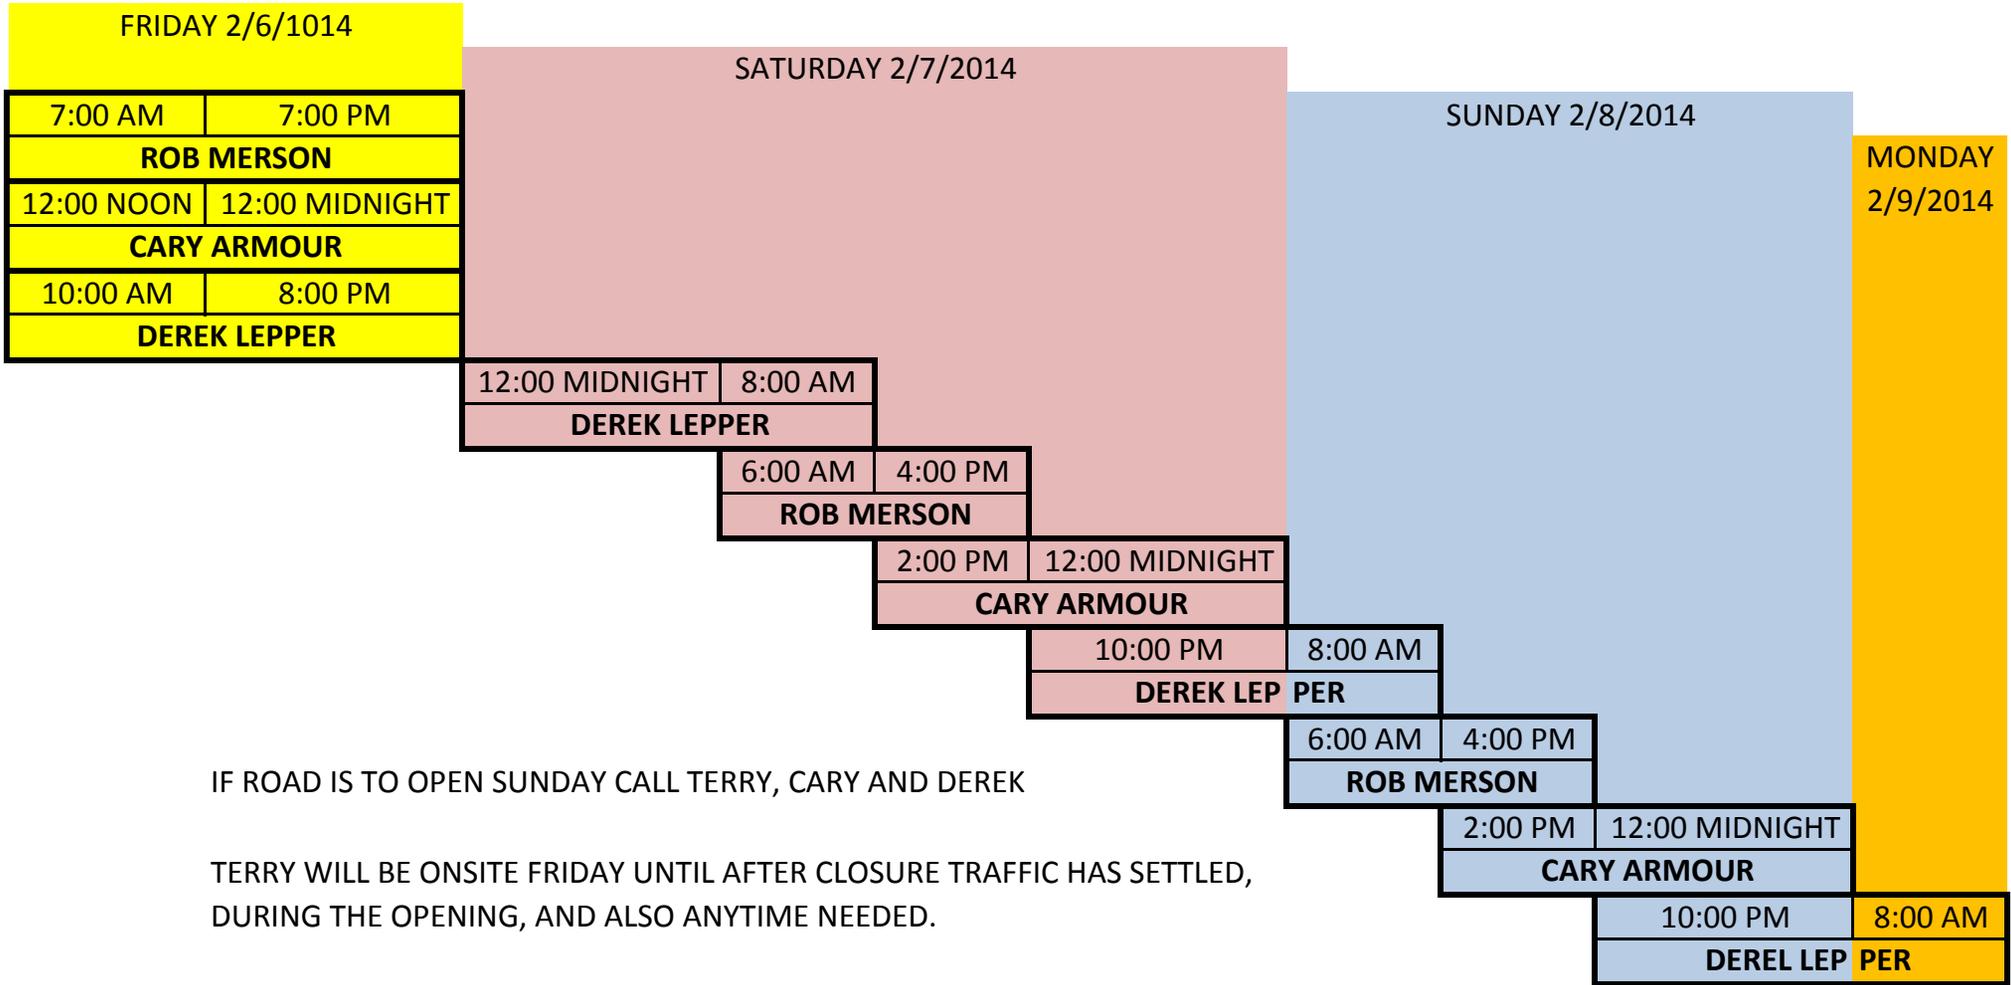

IF ROAD IS TO OPEN SUNDAY CALL TERRY, CARY AND DEREK

TERRY WILL BE ONSITE FRIDAY UNTIL AFTER CLOSURE TRAFFIC HAS SETTLED, DURING THE OPENING, AND ALSO ANYTIME NEEDED.

~ February 2015 ~						
Sun	Mon	Tue	Wed	Thu	Fri	Sat
1	2 OFF	3 OFF	4 6:30am-5:00pm (10 hrs)	5 6:30am-5:00pm (10hrs)	6 6:30am-3:00pm (8 hrs)	7 Midnight Friday Night to Noon Saturday (12 hrs)
	OFF	OFF	6:30am-3:00pm (8 hrs)	6:30am-5:00pm (10hrs)	1:30pm-Midnight Friday Night (10 hrs)	Noon Saturday to Midnight Saturday night (12 hrs)
8 Midnight Saturday Night to Noon Sunday (12 hrs)	9 Midnight Sunday Night to 10:30am (10 hrs)	10 6:30am-5:00pm (10 hrs)	11 OFF	12 OFF (8 hrs Holiday Pay)	13 OFF	14
Noon Sunday to Midnight Sunday night (12 hrs)	8:30am-5:00pm (8 hrs)	6:30am-6:30pm (12 hrs)	OFF	Holiday (Lincoln's BDay)	OFF	
15	16 Holiday Washington's Birthday	17	18	19	20	21
22	23	24	25	26	27	28

Red Team - Leon Maasen / Bret Avery

Blue Team - Tim Gallatin / Rich Murray

Leon Maasen 573-680-9311  
 Bret Avery 573-418-3262  
 Tim Gallatin 573-645-3497  
 Rich Murray 573-298-1577  
 Emergency Phone 573-619-0427







STAGE 1 CONSTRUCTION - RTE 50/63 CLOSURE  
 DEMOLITION OF CHESTNUT ST AND JACKSON ST BRIDGES  
 EASTBOUND CLOSURE AT MONROE ST.



DATE PREPARED 6/16/2014	
ROUTE 50/63	STATE MO
DISTRICT CD	SHEET NO. 59
COUNTY COLE	
JOB NO. J5P0820D	
CONTRACT ID.	
PROJECT NO.	
BRIDGE NO.	

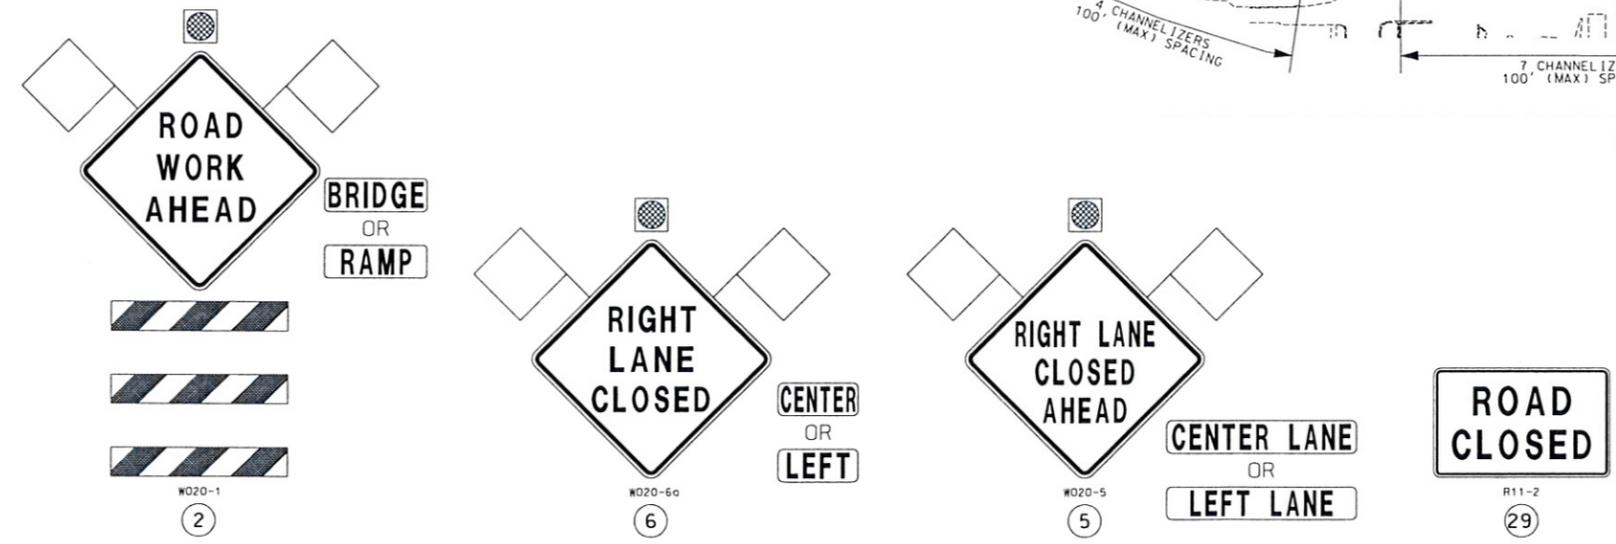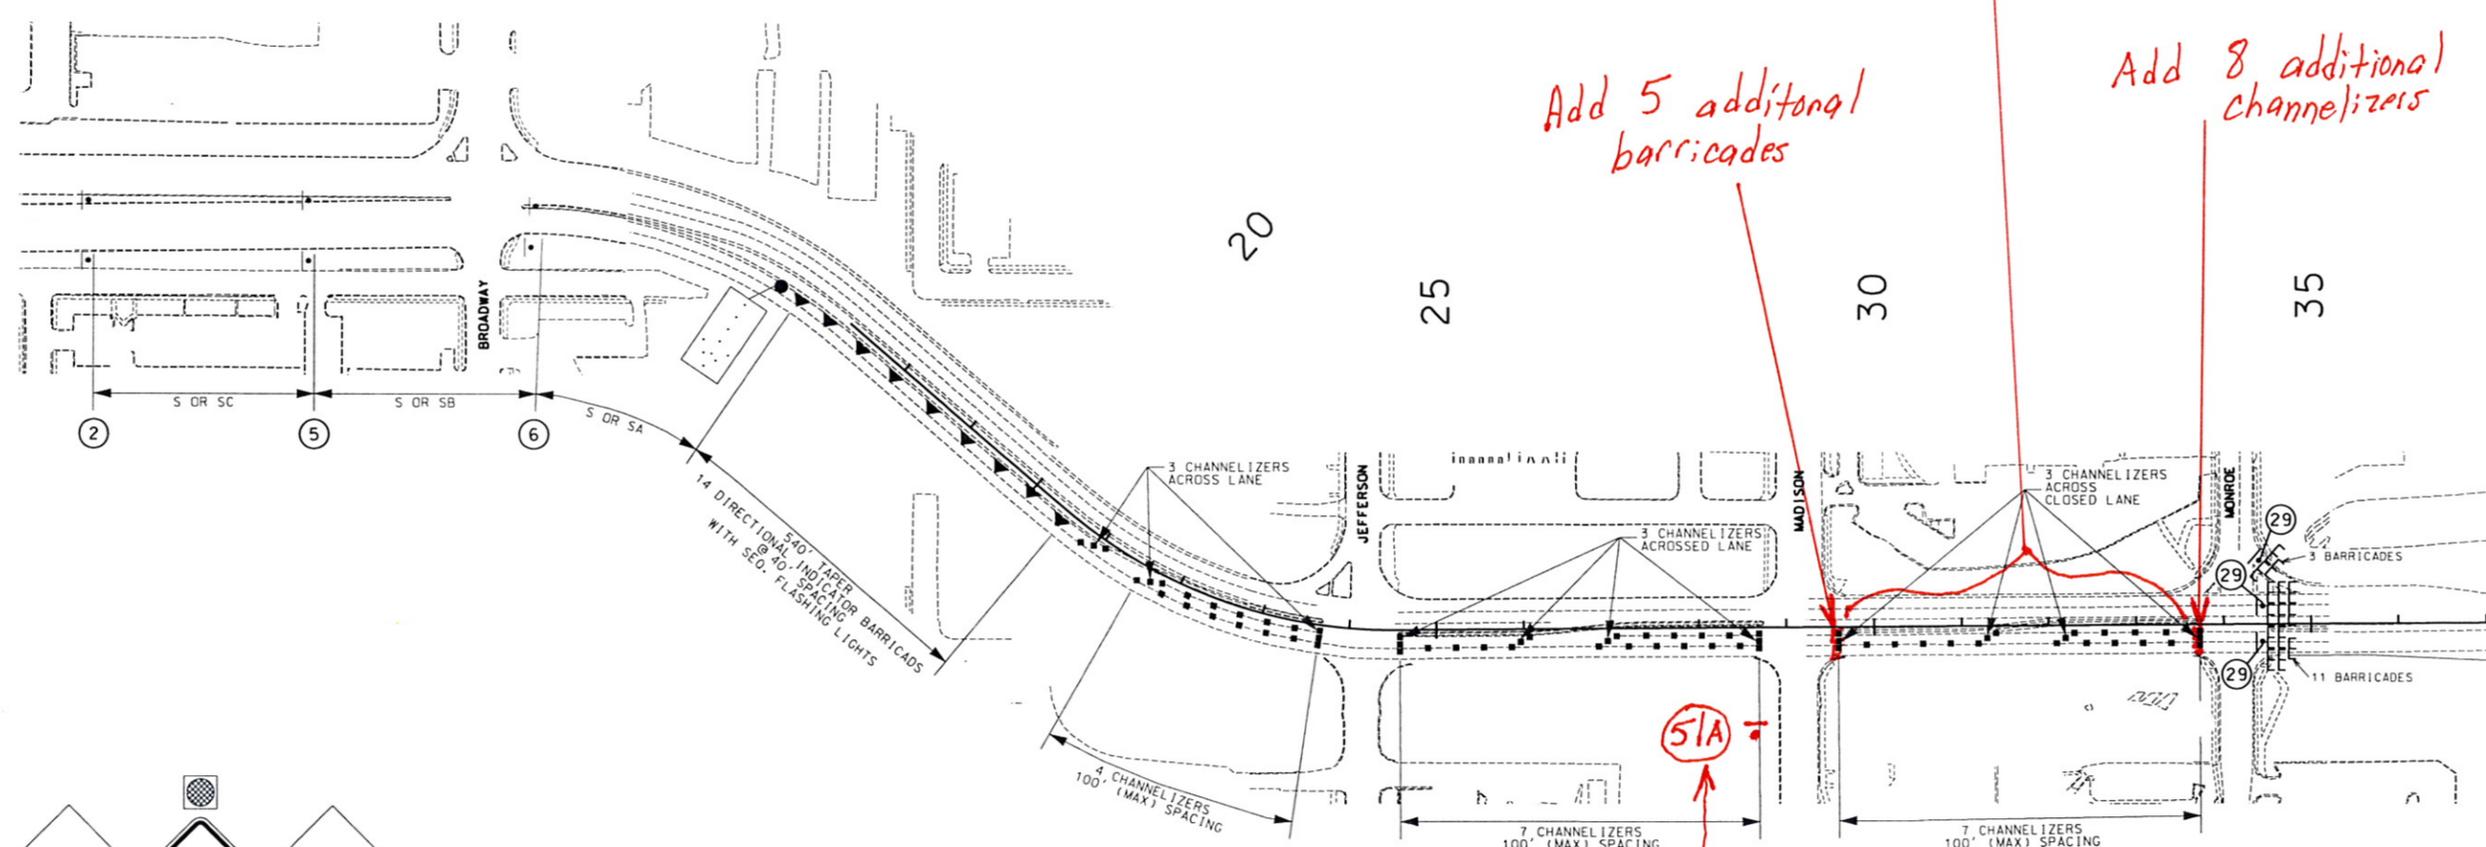

TRAFFIC CONTROL LEGEND	
▲	SIGN (SINGLE SIDED)
▬	SIGN (DOUBLE SIDED)
●	TYPE B WARNING LIGHT
■	CHANNELIZER
▲	DIRECTIONAL INDICATOR BARRICADE
E	BARRICADE
□	FLASHING ARROW PANEL
Ⓜ	CHANGEABLE MESSAGE SIGN (CMS)


TRAFFIC CONTROL  
 STAGE 1 - RTE 50/63 CLOSURE  
 SHEET 8 OF 29

NOT TO SCALE

IF A SEAL IS PRESENT ON THIS SHEET IT HAS BEEN ELECTRONICALLY SEALED AND DATED.


MISSOURI HIGHWAYS AND TRANSPORTATION COMMISSION  
 105 WEST CAPITOL  
 JEFFERSON CITY, MO 65102  
 1-888-ASK-MODOT (1-888-275-6636)

50E Add Additional Sign

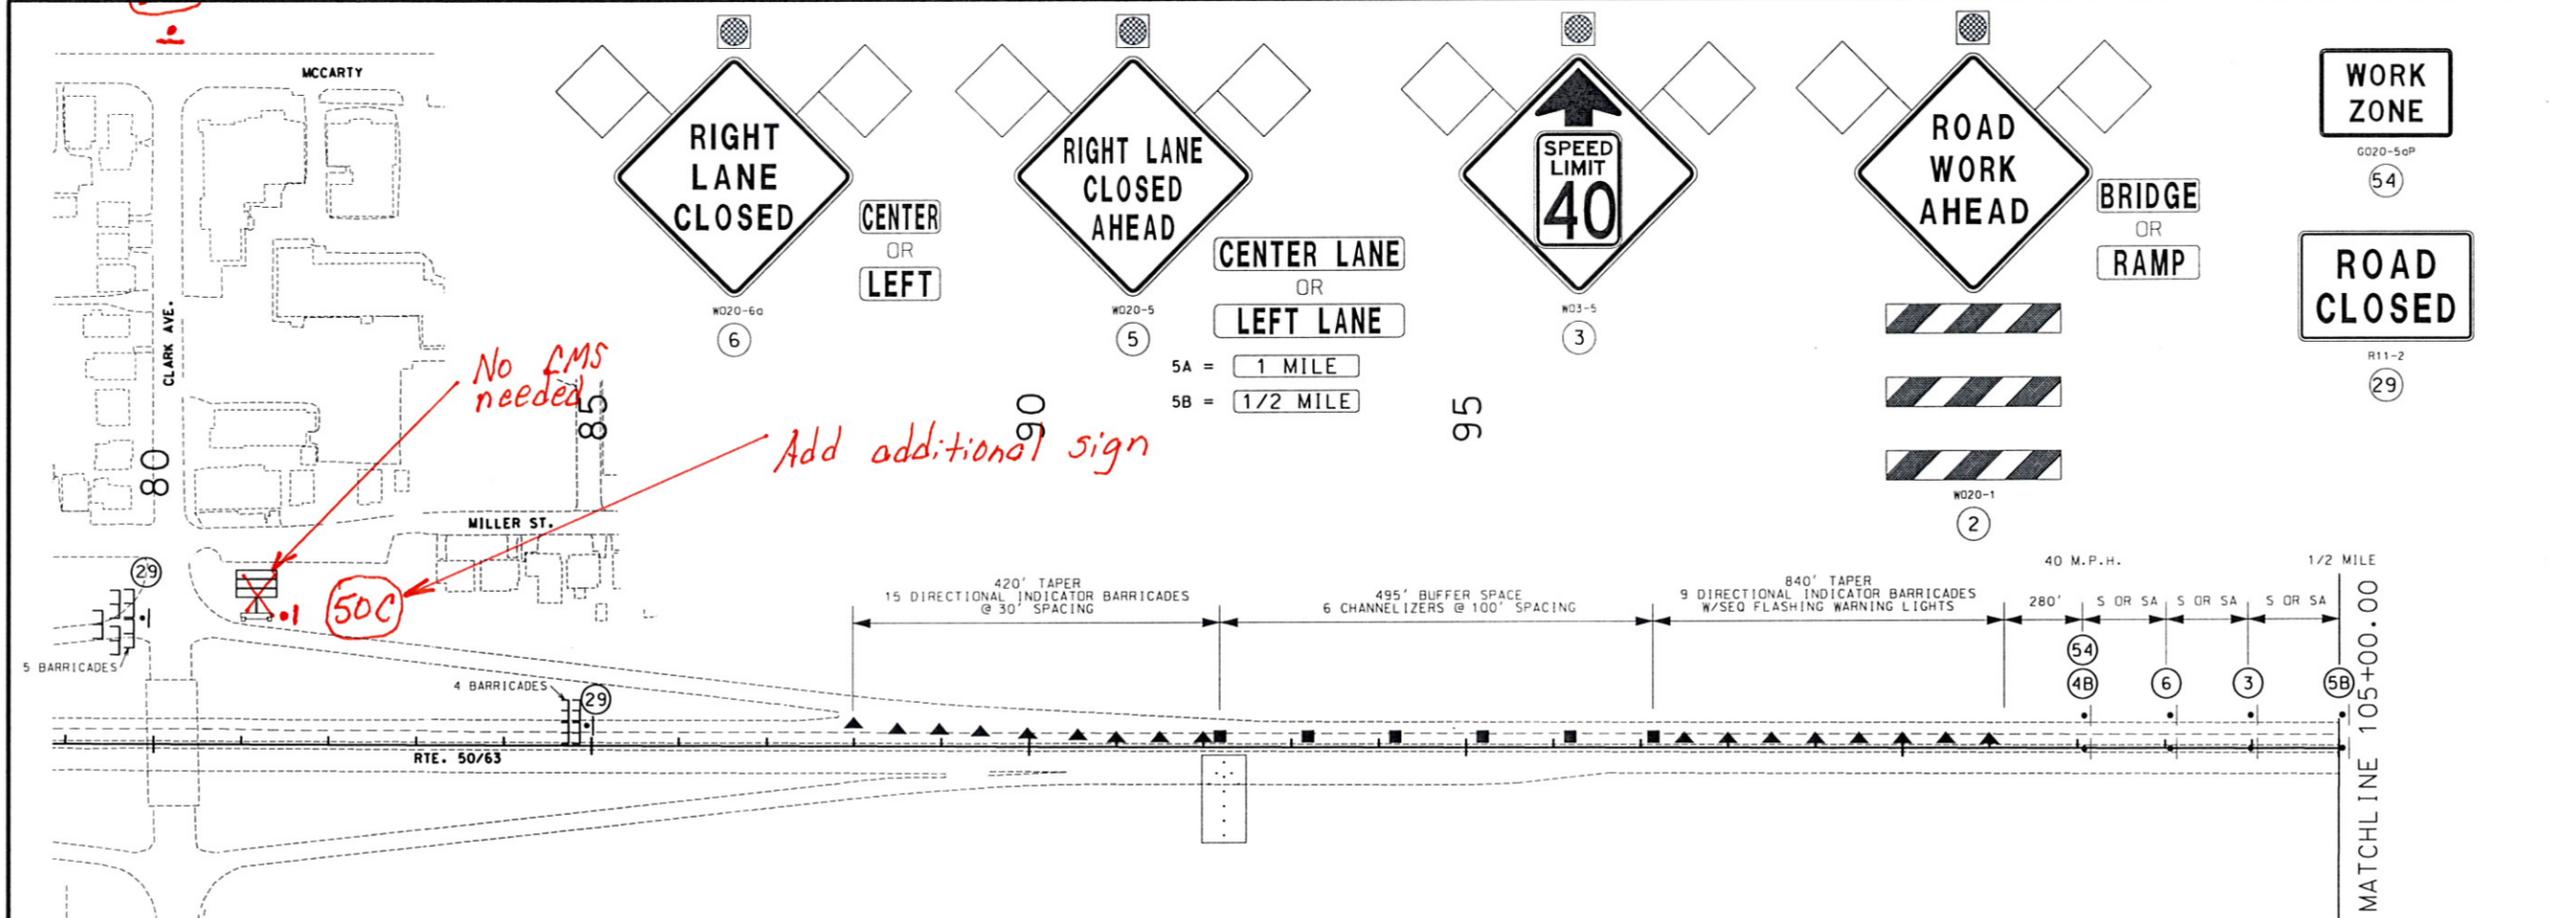


No CMS needed

Add additional sign

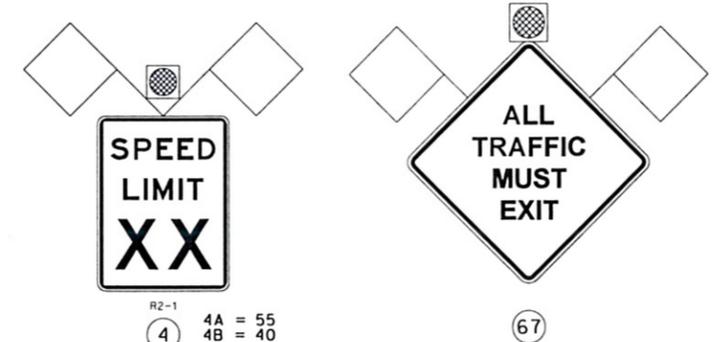

NOTES:  
 ADDITIONAL CMS AT MCCARTY AND EASTLAND INTERCHANGES TO INDICATE NO TRUCKS WB RTE 50/63.  
 CMS ON WB RTE 50/63 EAST OF MCCARTY TO INDICATE ALL TRUCKS MUST EXIT.

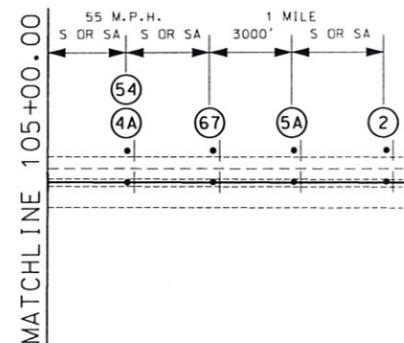

**TRAFFIC CONTROL LEGEND**

- SIGN (SINGLE SIDED)
- ◻ SIGN (DOUBLE SIDED)
- TYPE B WARNING LIGHT
- CHANNELIZER
- ▲ DIRECTIONAL INDICATOR BARRICADE
- ⌈ BARRICADE
- ◻ FLASHING ARROW PANEL
- ⌈ CHANGEABLE MESSAGE SIGN (CMS)

**STAGE 1 CONSTRUCTION - RTE 50/63 CLOSURE**  
 DEMOLITION OF CHESTNUT ST AND JACKSON ST BRIDGES  
 WESTBOUND CLOSURE AT CLARK AVE.

NOT TO SCALE

TRAFFIC CONTROL  
 STAGE 1 - RTE 50/63 CLOSURE  
 SHEET 9 OF 29

STATE OF MISSOURI  
 MICHAEL WAYNE DUSENBERG  
 PROFESSIONAL ENGINEER  
 NUMBER PE-26546

THIS SHEET HAS BEEN SIGNED SEALED AND DATED ELECTRONICALLY.

DATE PREPARED  
 6/16/2014

ROUTE 50/63	STATE MO
DISTRICT CD	SHEET NO. 60

COUNTY  
 COLE

JOB NO.  
 J5P0820D

CONTRACT ID.

PROJECT NO.

BRIDGE NO.

DESCRIPTION	DATE

MISSOURI HIGHWAYS AND TRANSPORTATION COMMISSION

105 WEST CAPITAL  
 JEFFERSON CITY, MO 65102  
 1-888-ASK-MODOT (1-888-275-6636)

IF A SEAL IS PRESENT ON THIS SHEET IT HAS BEEN ELECTRONICALLY SEALED AND DATED.



