


Pavement Marking Selection

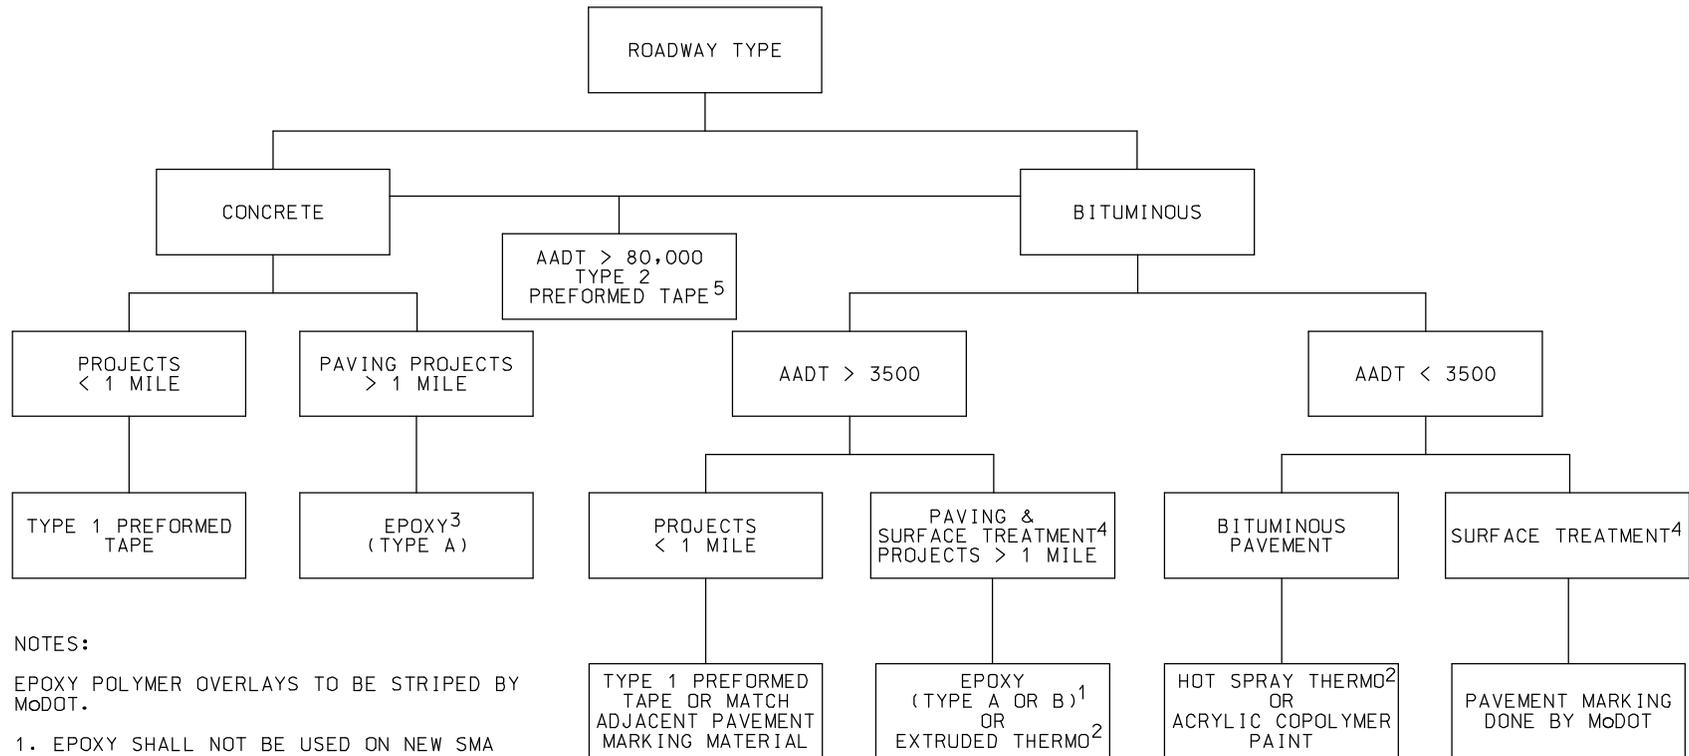

NOTES:

EPOXY POLYMER OVERLAYS TO BE STRIPED BY MoDOT.

1. EPOXY SHALL NOT BE USED ON NEW SMA PAVEMENTS OR ON ROADWAYS OPEN TO TRAFFIC WITHOUT ADEQUATE TRAFFIC CONTROL FOR CURING TIME.

2. THERMOPLASTIC MATERIAL SHALL NOT TO BE USED ON PORTLAND CEMENT CONCRETE SURFACES. TAPE SHOULD BE USED IN THESE AREAS. (I.E. CONCRETE BRIDGE DECK).

3. ON CONCRETE ROADWAYS OPEN TO TRAFFIC, WHERE LANE CLOSURES ARE NOT FEASIBLE FOR TYPE A EPOXY CURING TIME, WATERBORNE PAINT, ACRYLIC COPOLYMER PAINT OR TYPE 1 PREFORMED TAPE SHALL BE USED.

4. SURFACE TREATMENT IS DEFINED AS ANY PAVEMENT SURFACING THAT IS NOT ASPHALTIC HOT MIXED.

5. TYPE 2 PREFORMED TAPE SHOULD BE USED FOR LANE LINES OR OTHER LANE MARKINGS. IT SHOULD NOT BE USED FOR EDGE LINES OR GORE MARKING.