

Crossover on Divided Highway

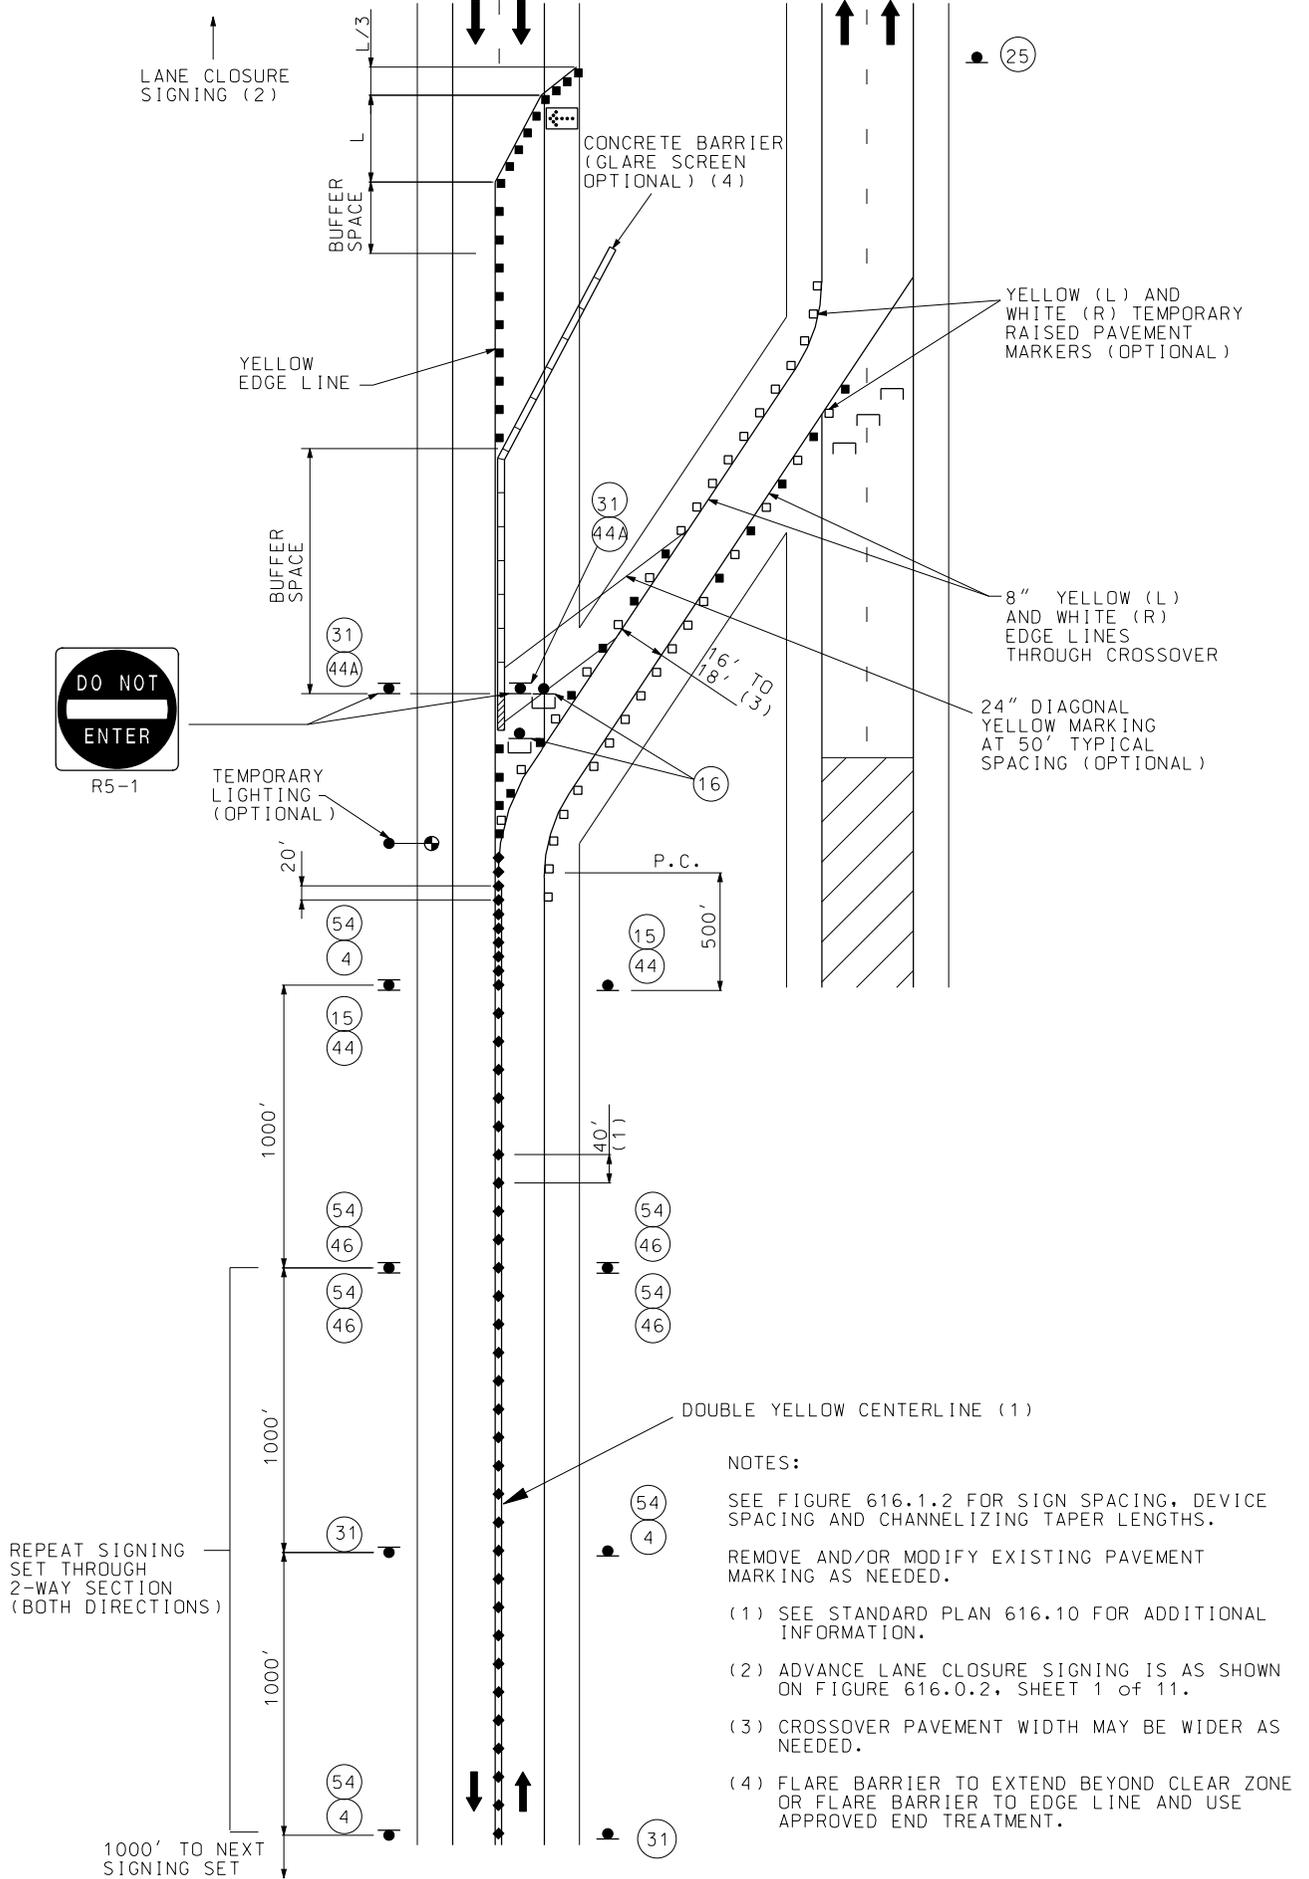


Figure 616.13