

Typical Basic Lighting Plan for Signalized Intersection, Channelized Intersections and Roundabouts Using Divisional Island.

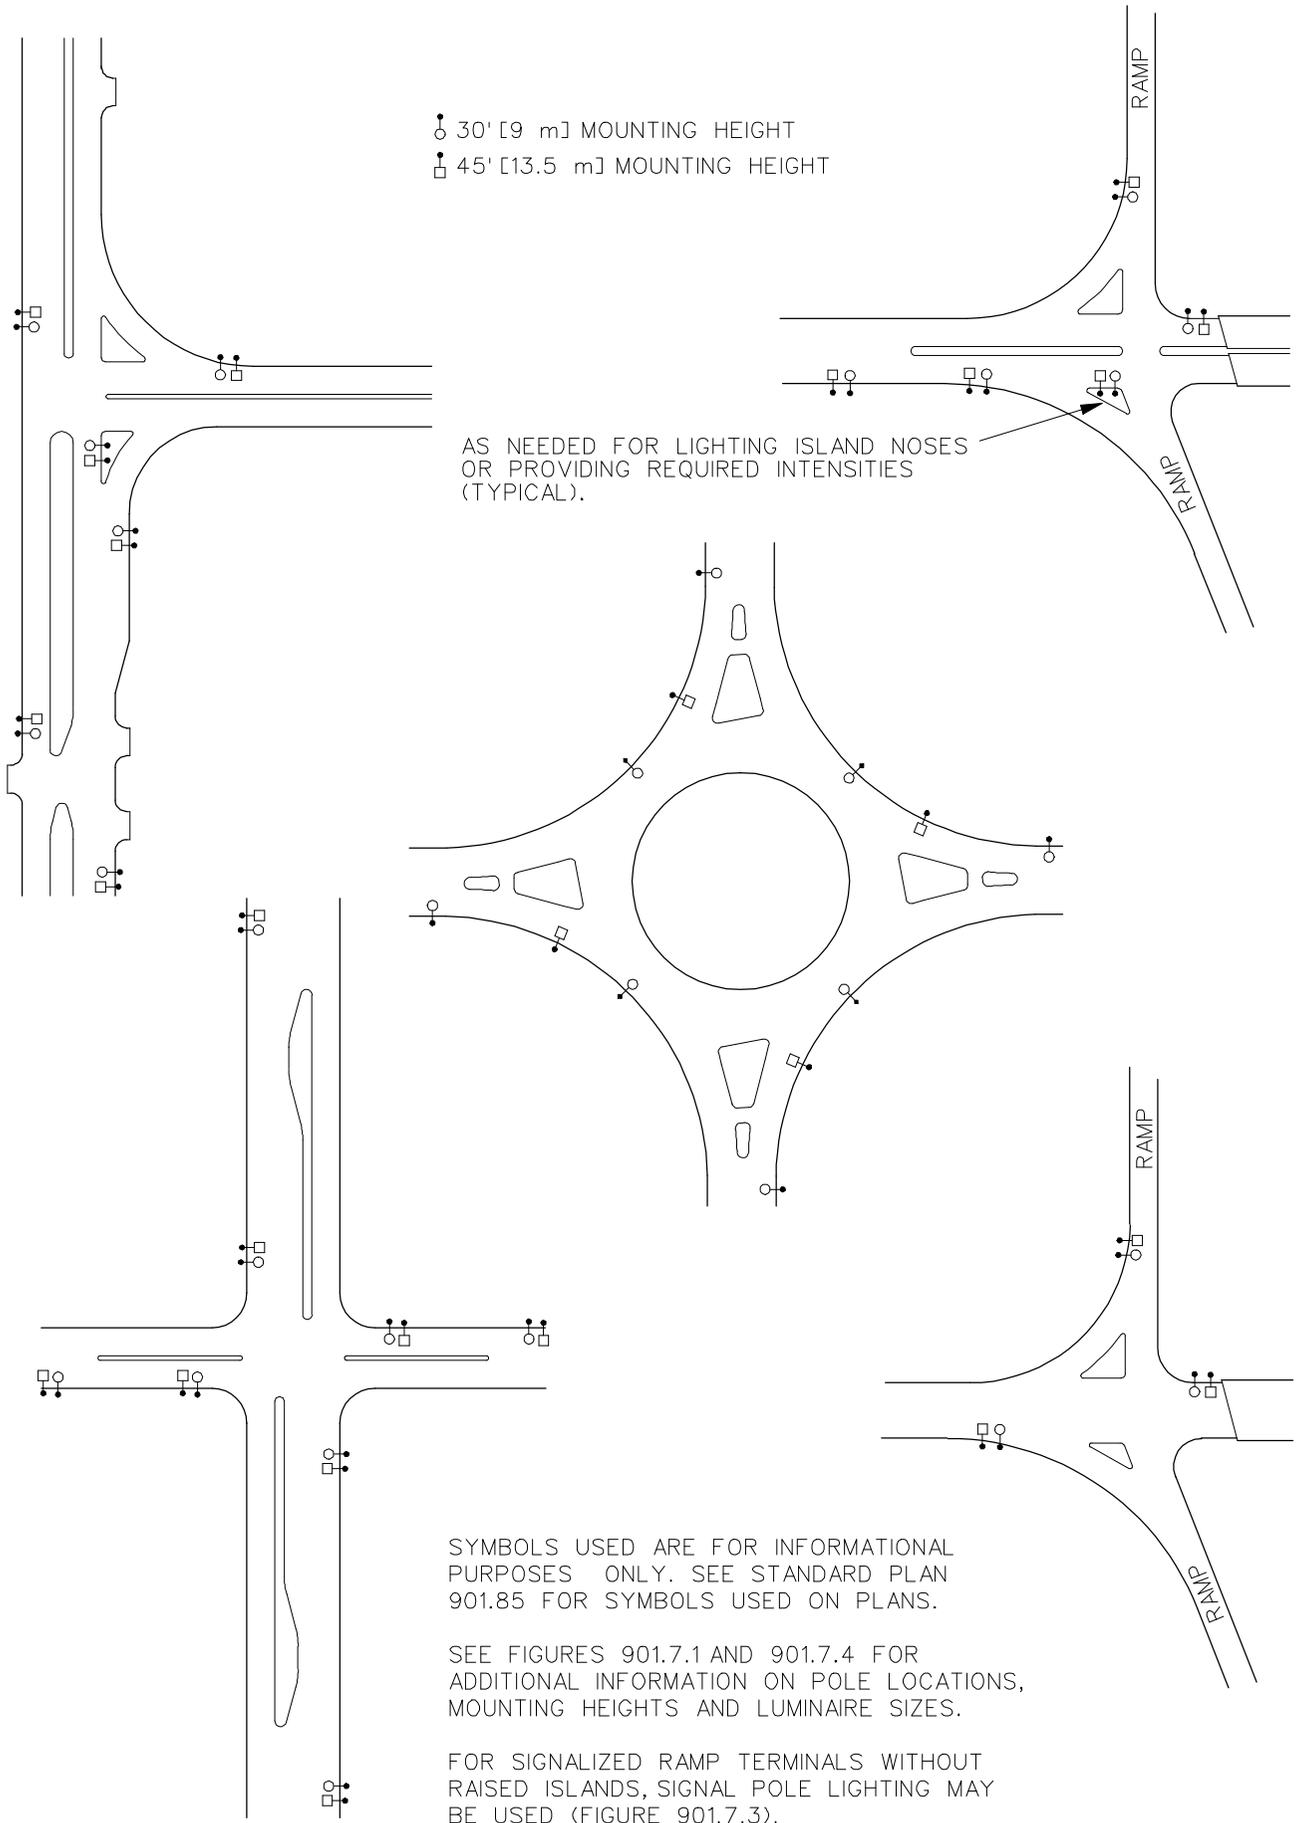


Figure 901.1.2